

Motet Design Group

2800 Medford st
Los Angeles
CA
90033

Primary Contact : Sebastian Clough

Email : motetdesign@gmail.com
Tel : 310 600 3183

Website : motetdesign.com

PROJECT INFO:

Mission Creek Park Grizzlies

Location: Channel St, San Francisco, CA 94158

Artist: Rigo 23

DRAWN BY:

Erwin Vergara
(213) 864-9469
esvergar@uci.edu


REVISIONS

No.	DESCRIPTION:	DATE:
1	E.V.	5-11-2022
2		
3		
4		

SITE

A0.0

Scale: 1"=1'

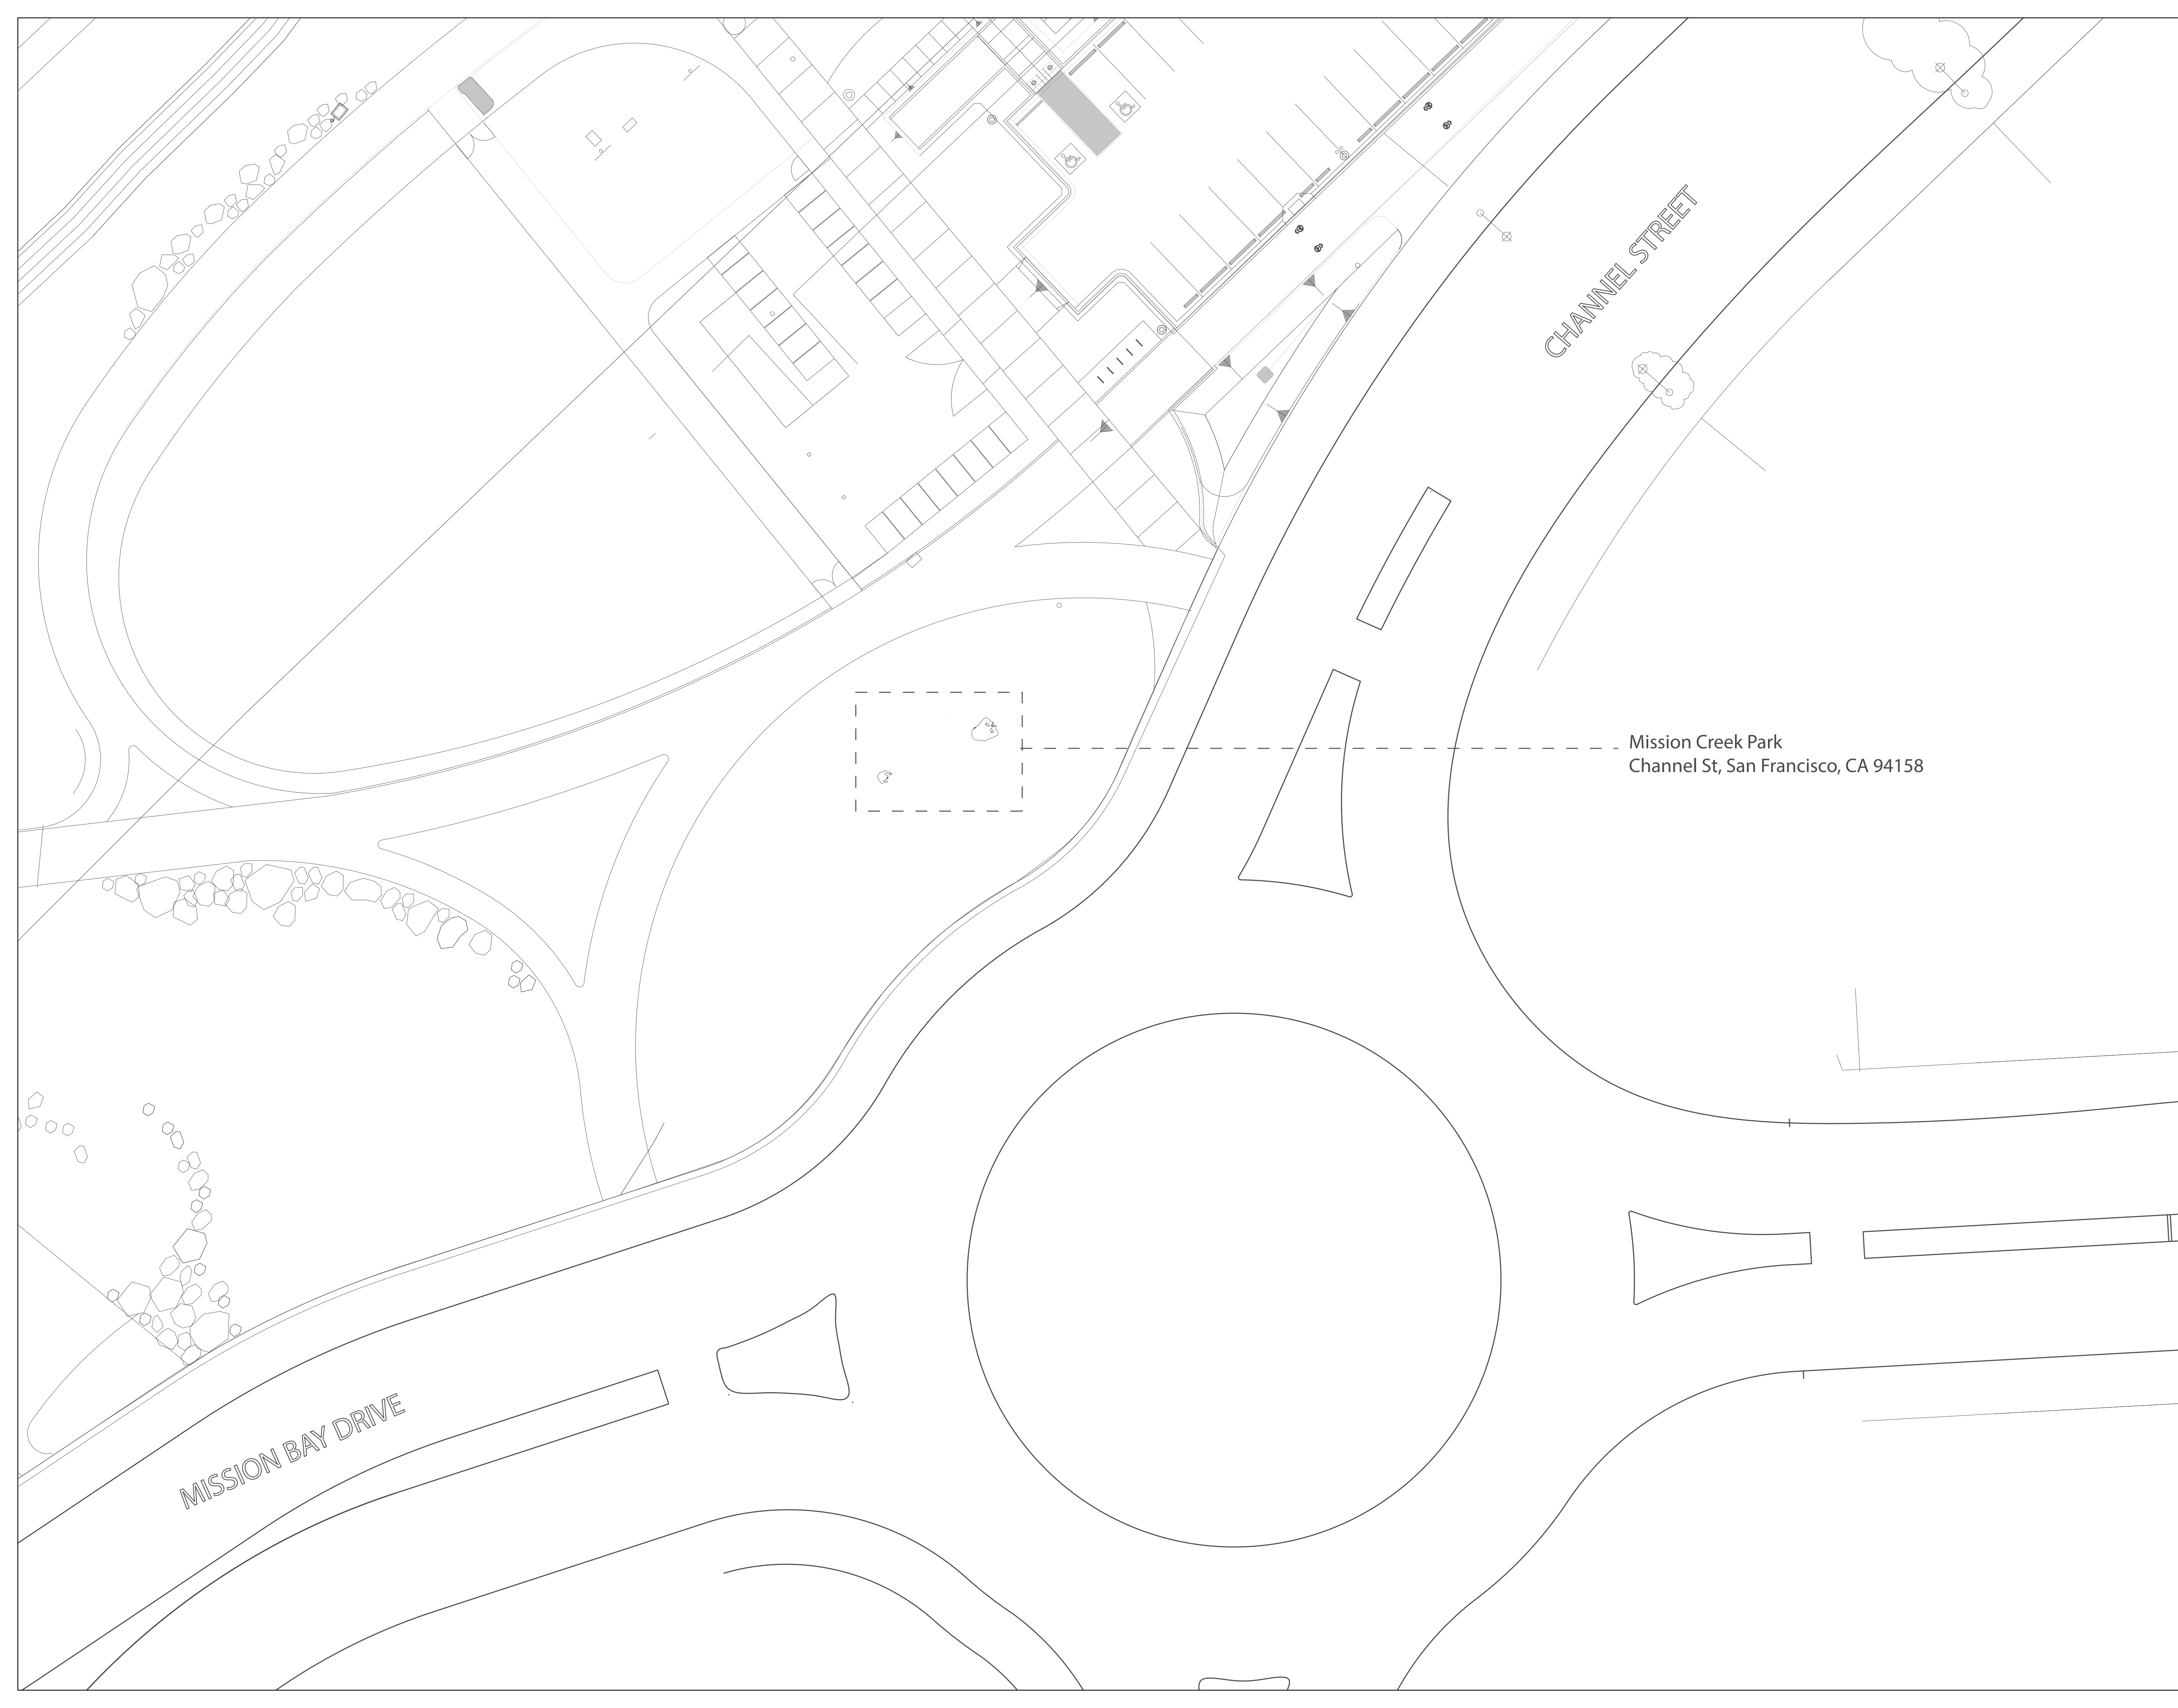

Mission Creek Park
Channel St, San Francisco, CA 94158

CHANNEL STREET

MISSION BAY DRIVE

2800 Medford st
Los Angeles
CA
90033

Primary Contact : Sebastian Clough

Email : motetdesign@gmail.com
Tel : 310 600 3183

Website : motetdesign.com

PROJECT INFO:

Mission Creek Park Grizzlies

Location: Channel St, San Francisco, CA 94158




Artist: Rigo 23

DRAWN BY:

Erwin Vergara
(213) 864-9469
esvergar@uci.edu

REVISIONS

No.	DESCRIPTION:	DATE:
1	E.V.	5-11-2022
2		
3		
4		

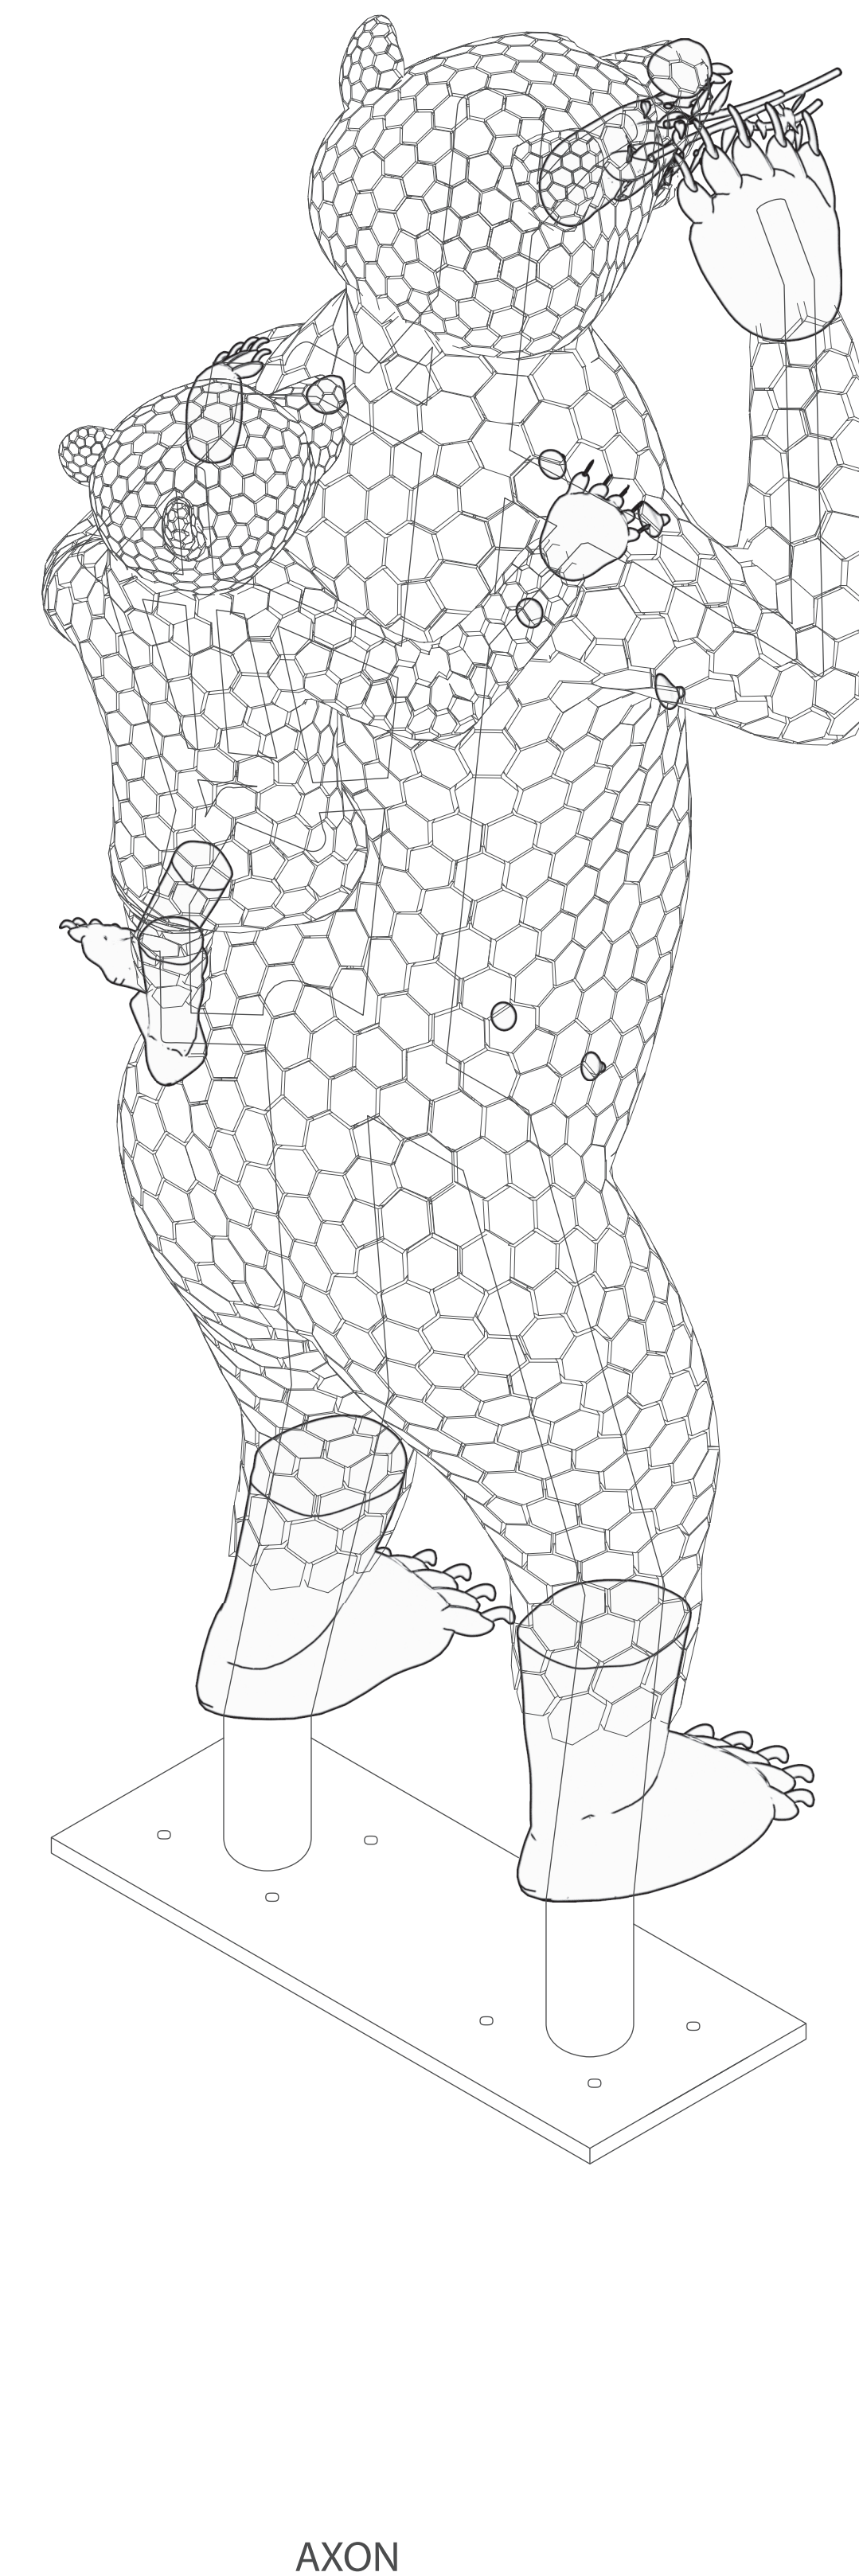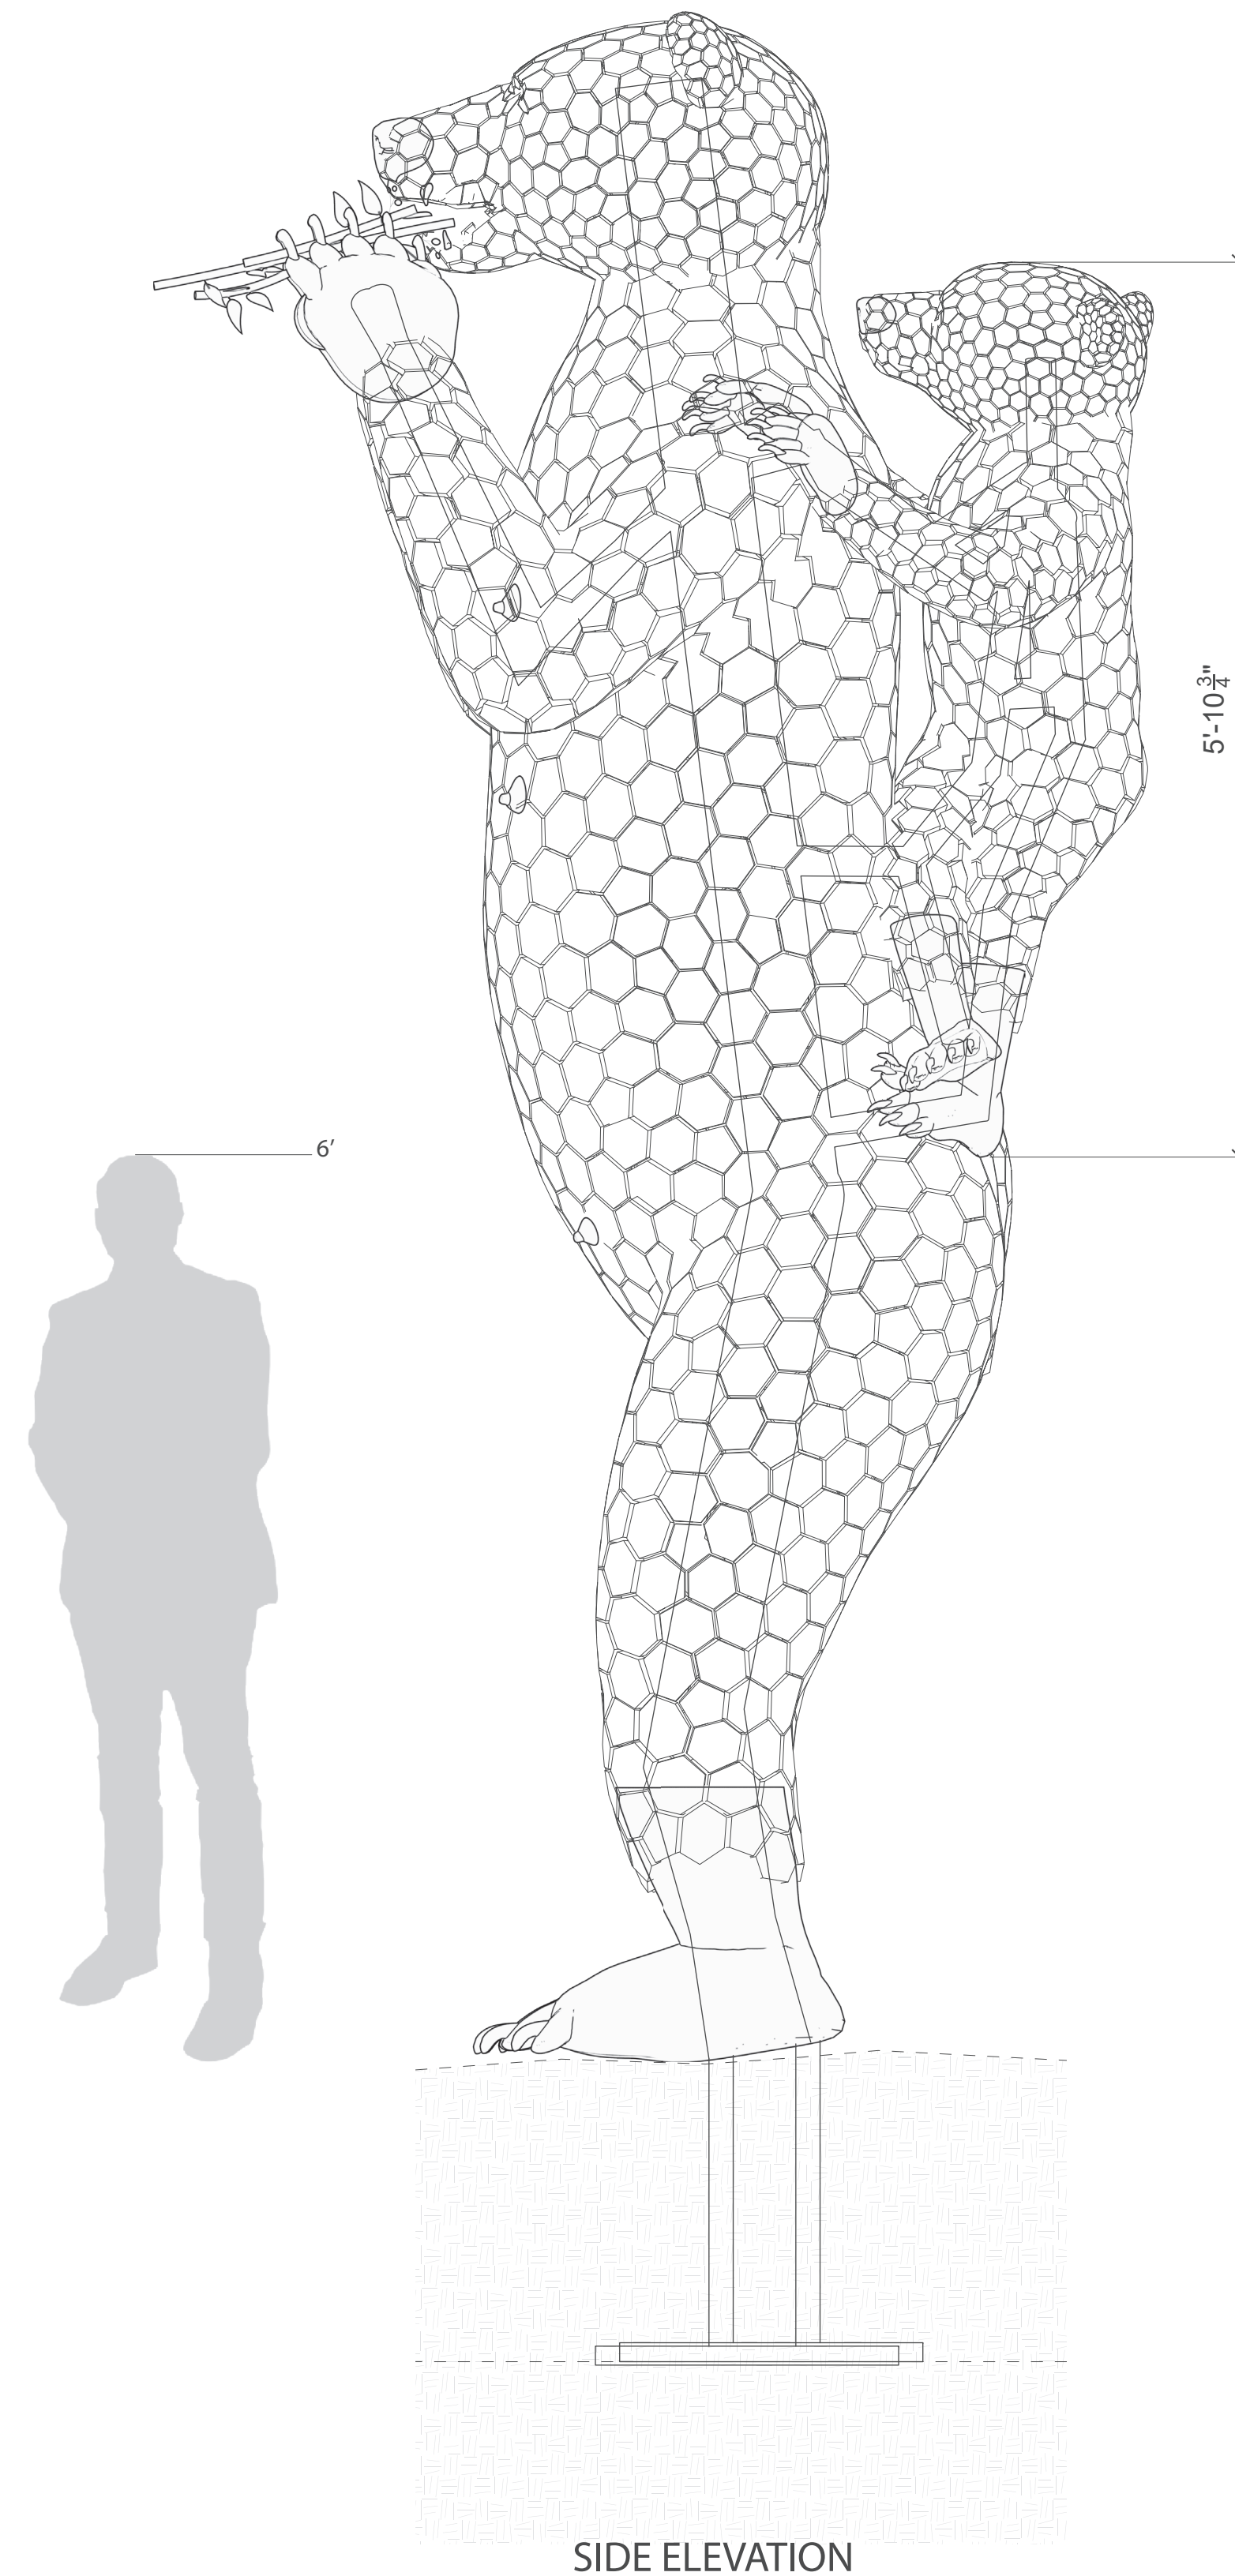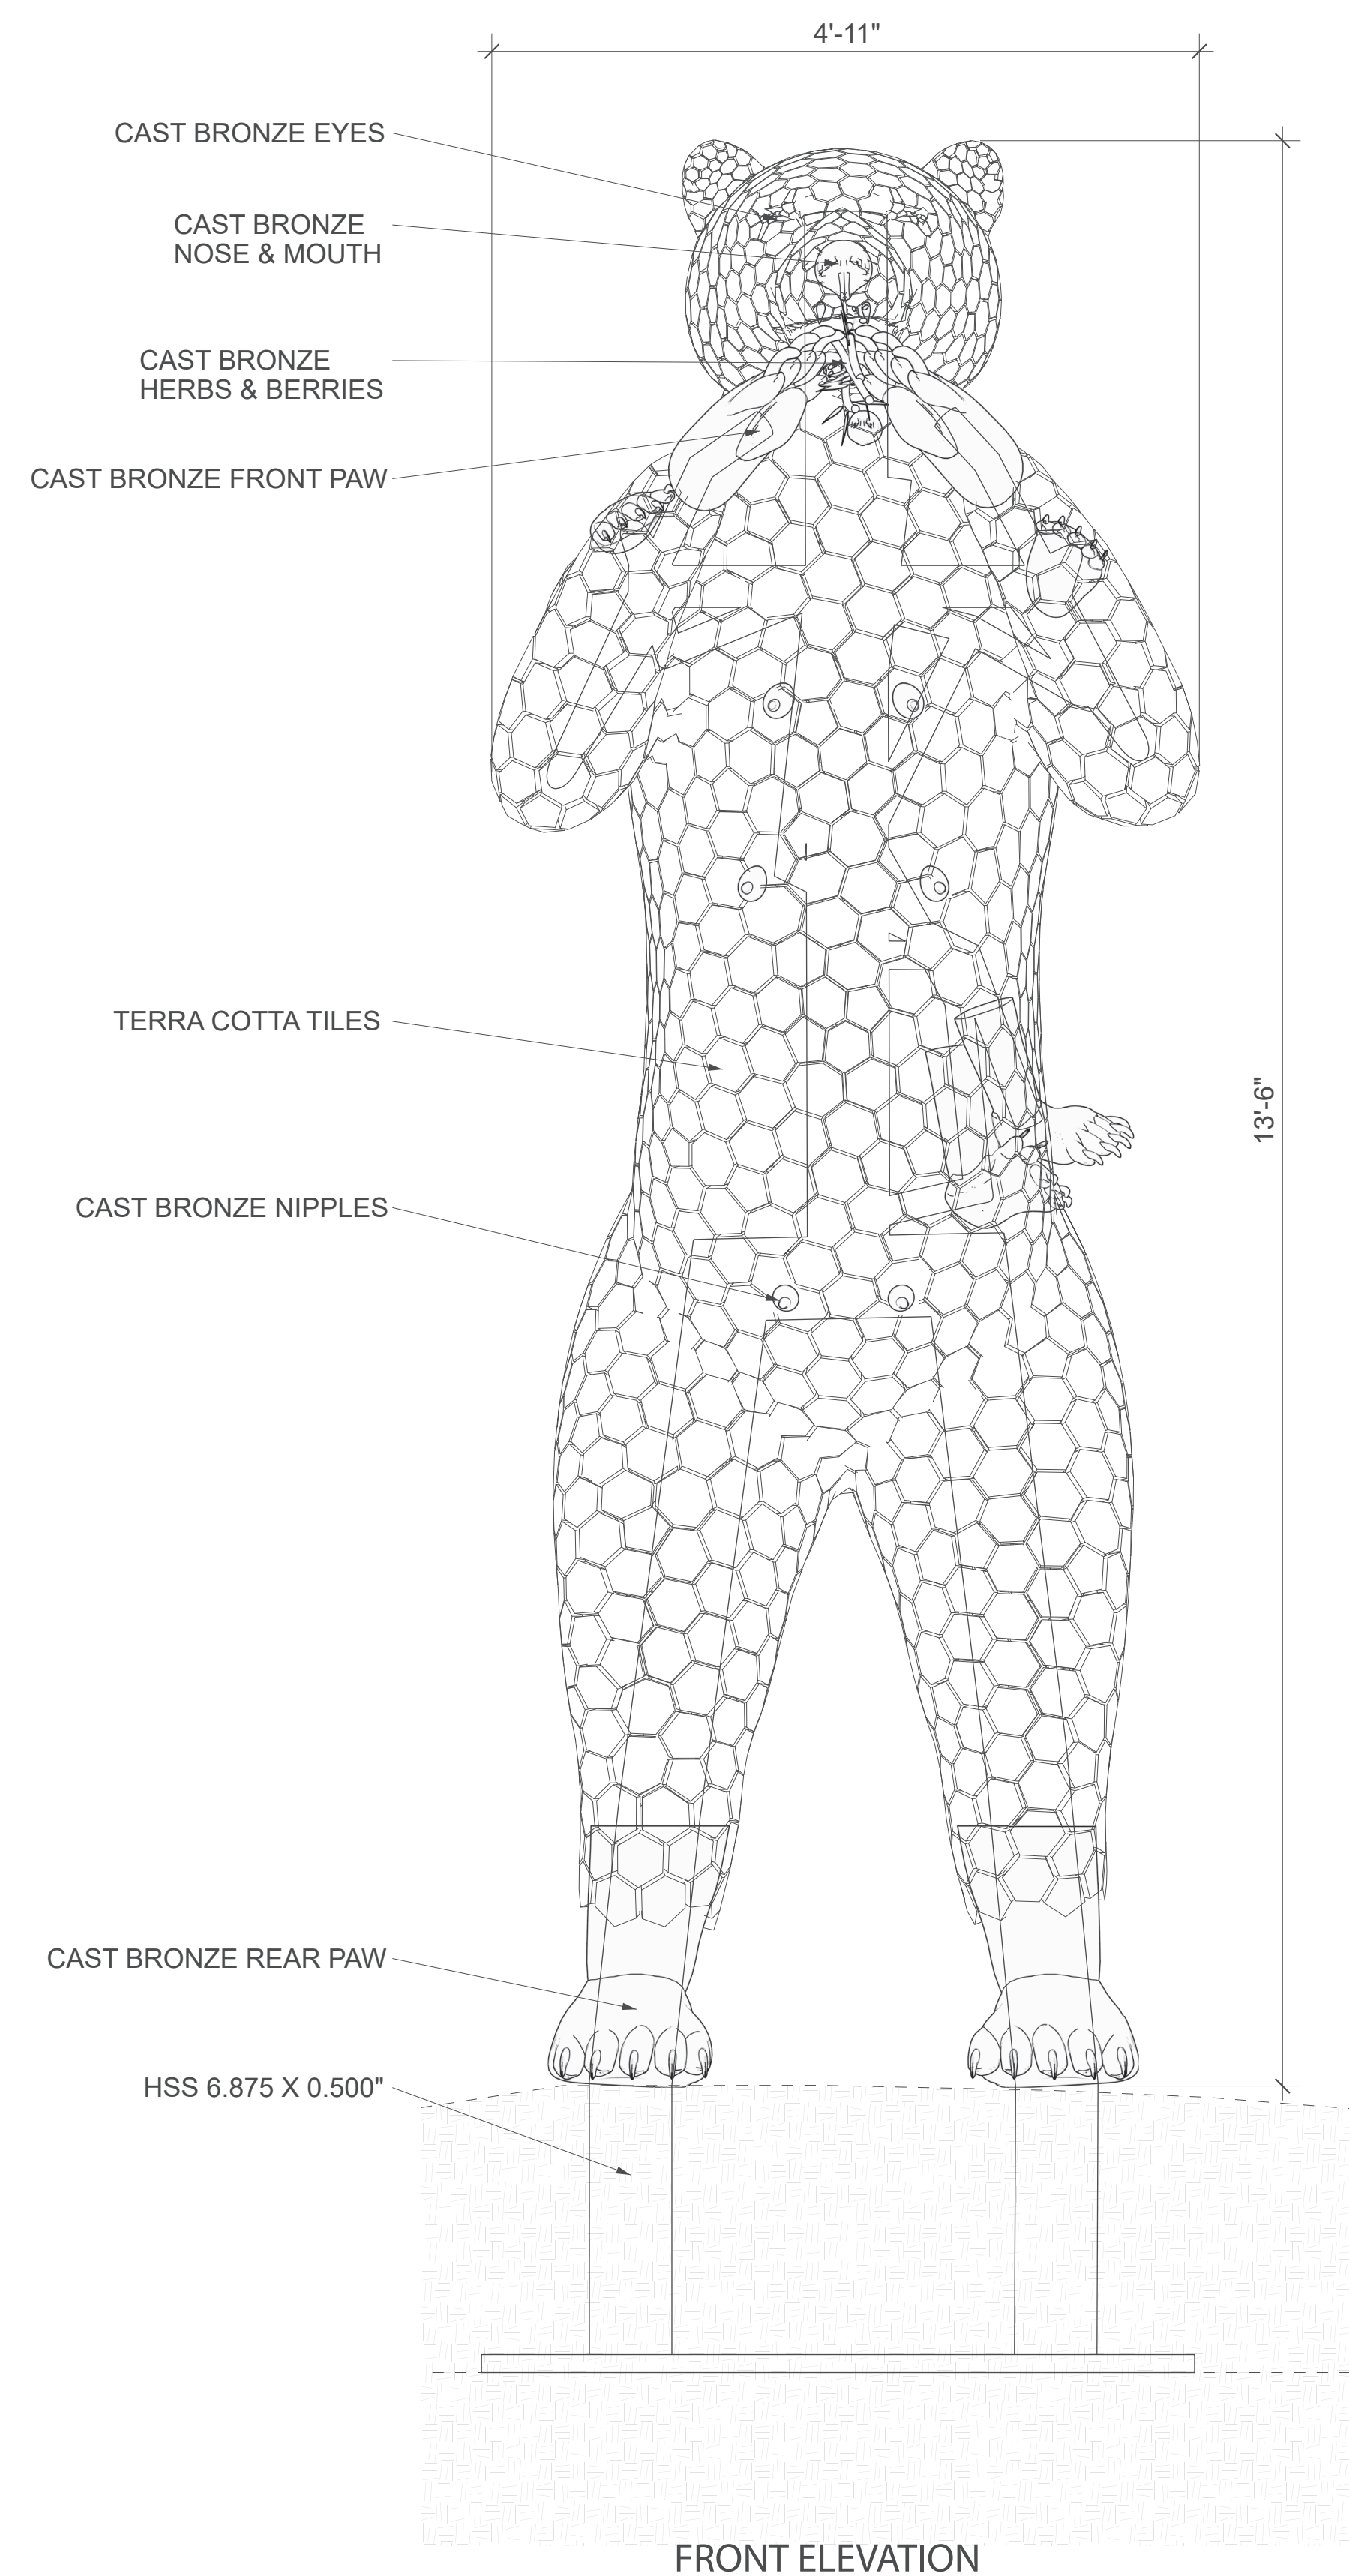

2800 Medford st
Los Angeles
CA
90033

Primary Contact : Sebastian Clough

Email : motetdesign@gmail.com
Tel : 310 600 3183

Website : motetdesign.com

PROJECT INFO:

Mission Creek Park Grizzlies


Location: Channel St, San Francisco, CA 94158

Artist: Rigo 23


DRAWN BY:
Erwin Vergara
(213) 864-9469
esvergar@uci.edu

REVISIONS


No.	DESCRIPTION:	DATE:
1	E.V.	5-11-2022
2		
3		
4		

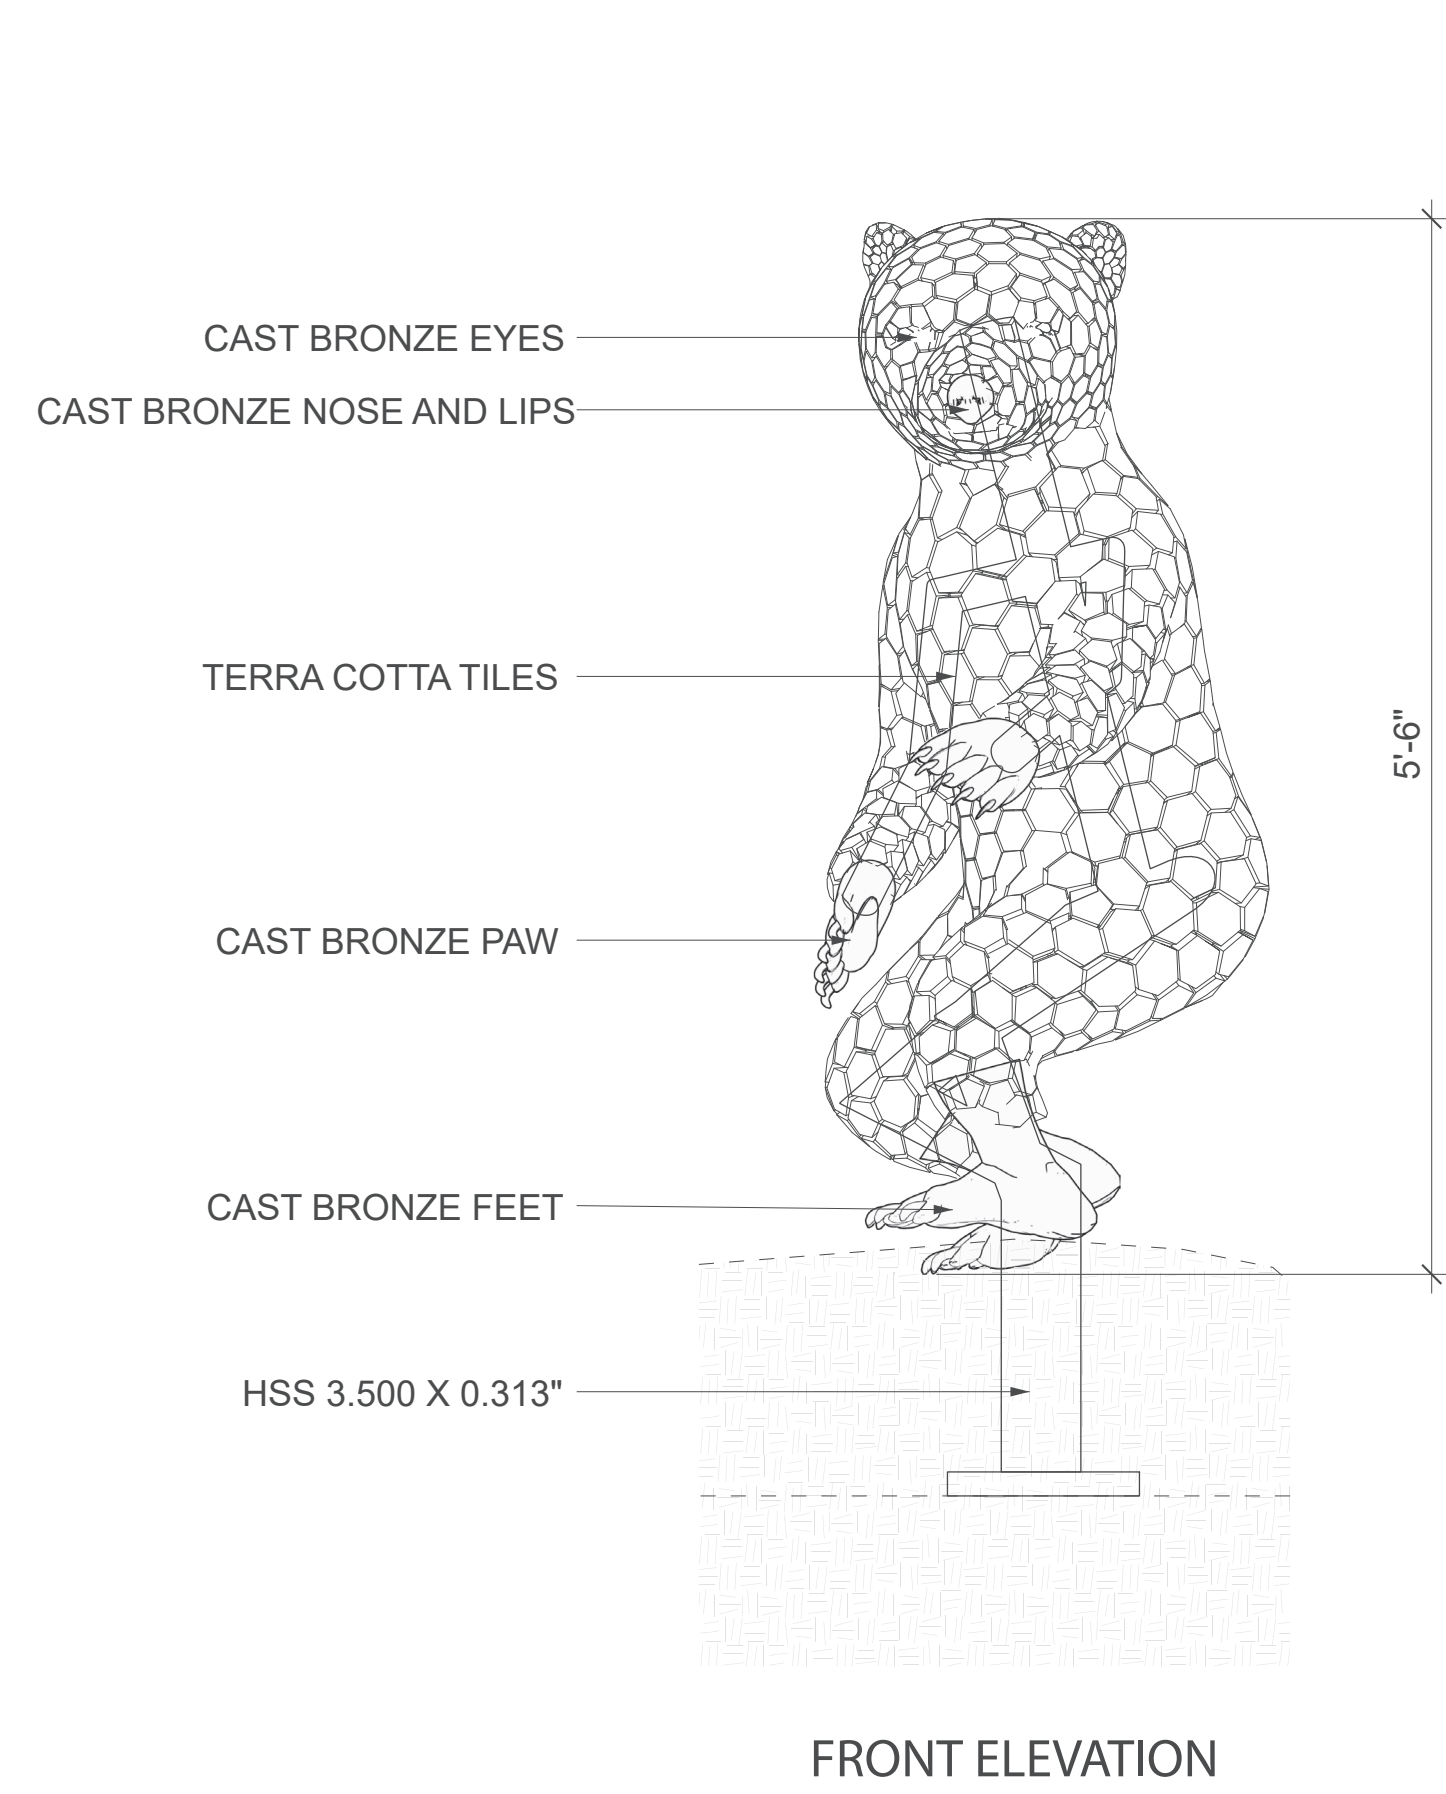

FRONT ELEVATION

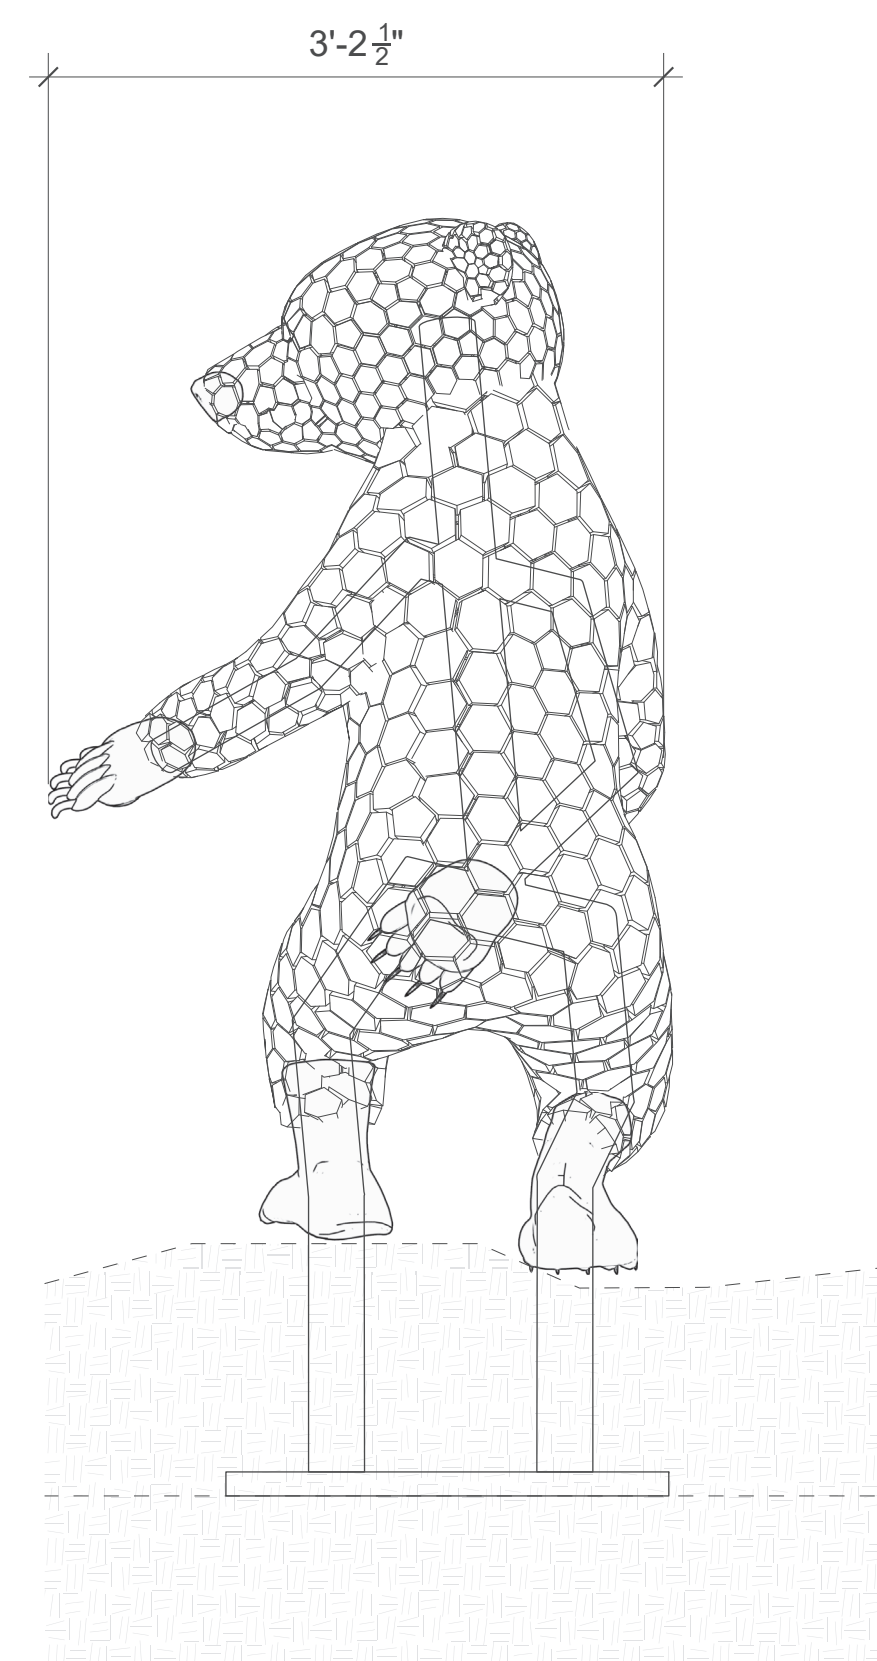

SIDE ELEVATION

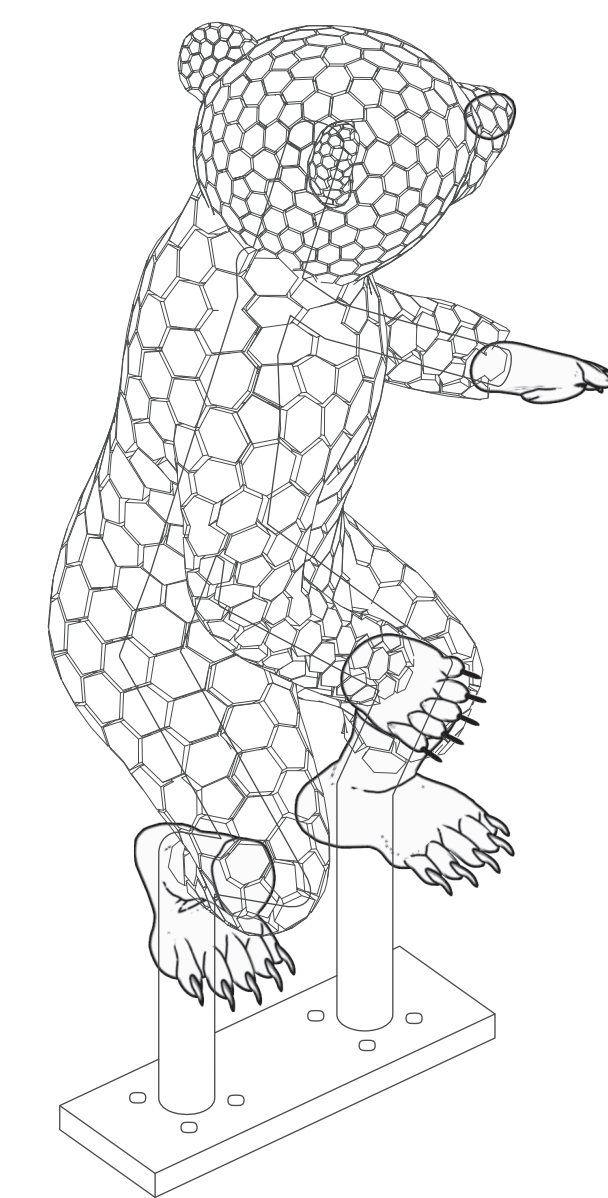

AXON

DETAILS

A1.2

Scale: 1"=1'

2800 Medford st
Los Angeles
CA
90033

Primary Contact : Sebastian Clough

Email : motetdesign@gmail.com
Tel : 310 600 3183

Website : motetdesign.com

PROJECT INFO:

Mission Creek Park Grizzlies

Location: Channel St, San Francisco, CA 94158


Artist: Rigo 23

DRAWN BY:


Erwin Vergara
(213) 864-9469
esvergar@uci.edu

REVISIONS


No.	DESCRIPTION:	DATE:
1	E.V.	5-11-2022
2		
3		
4		

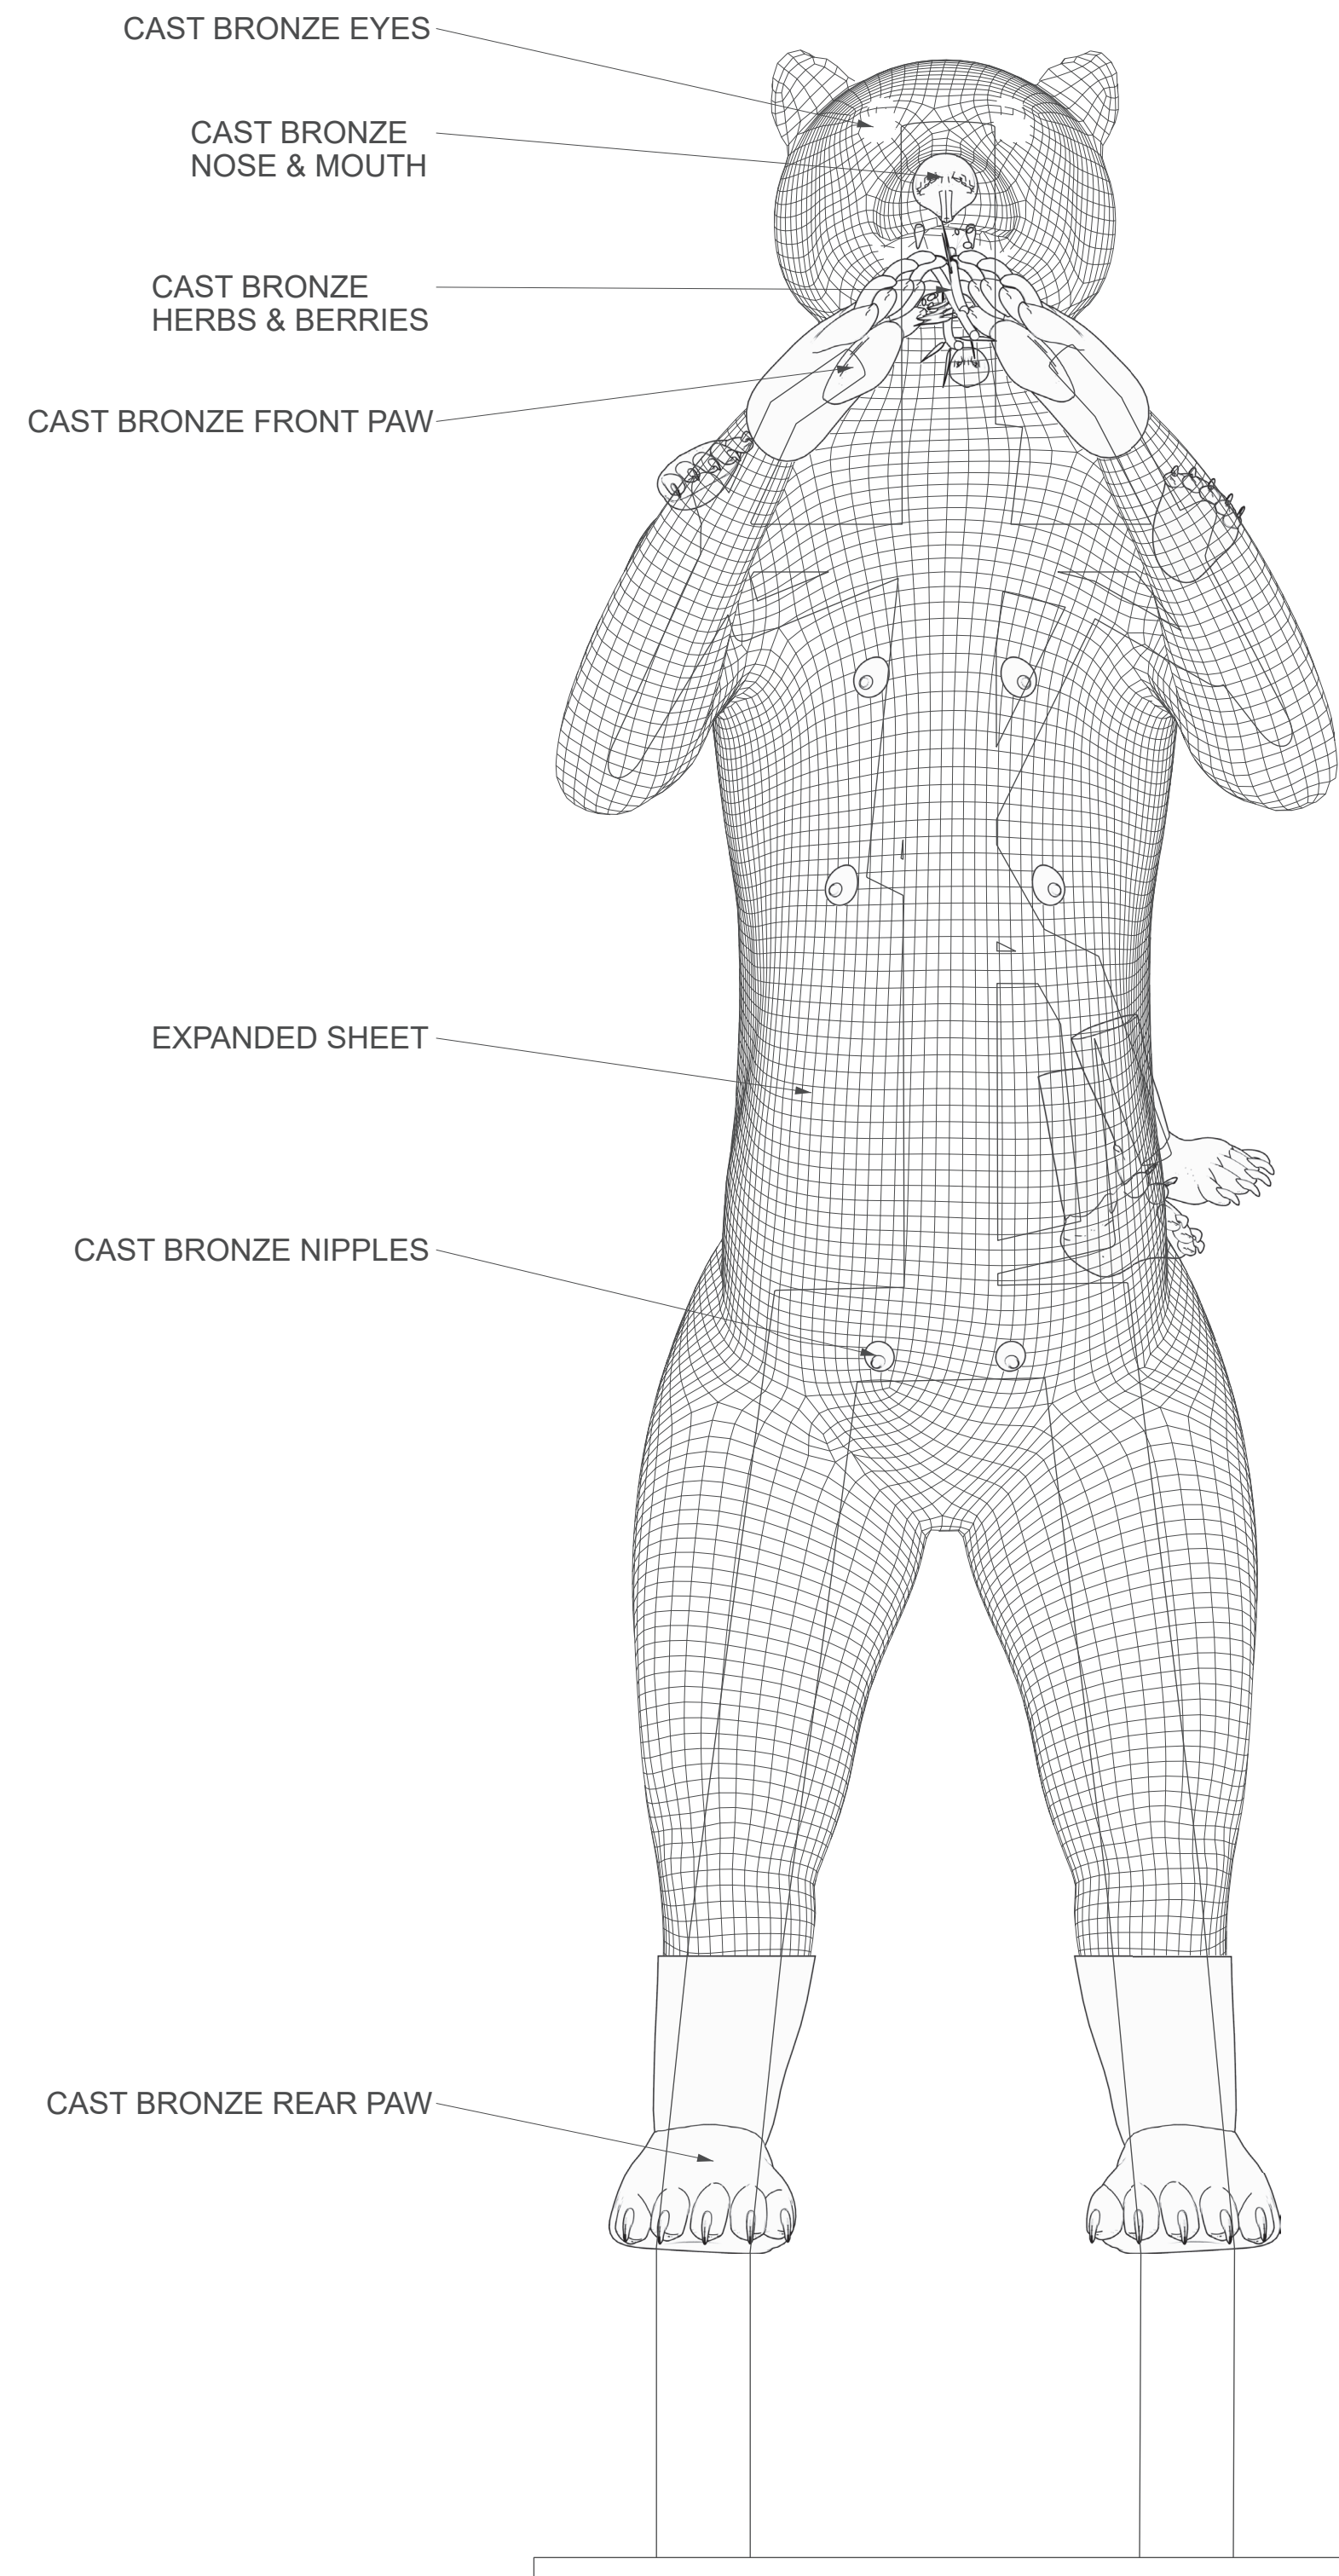

FRONT ELEVATION

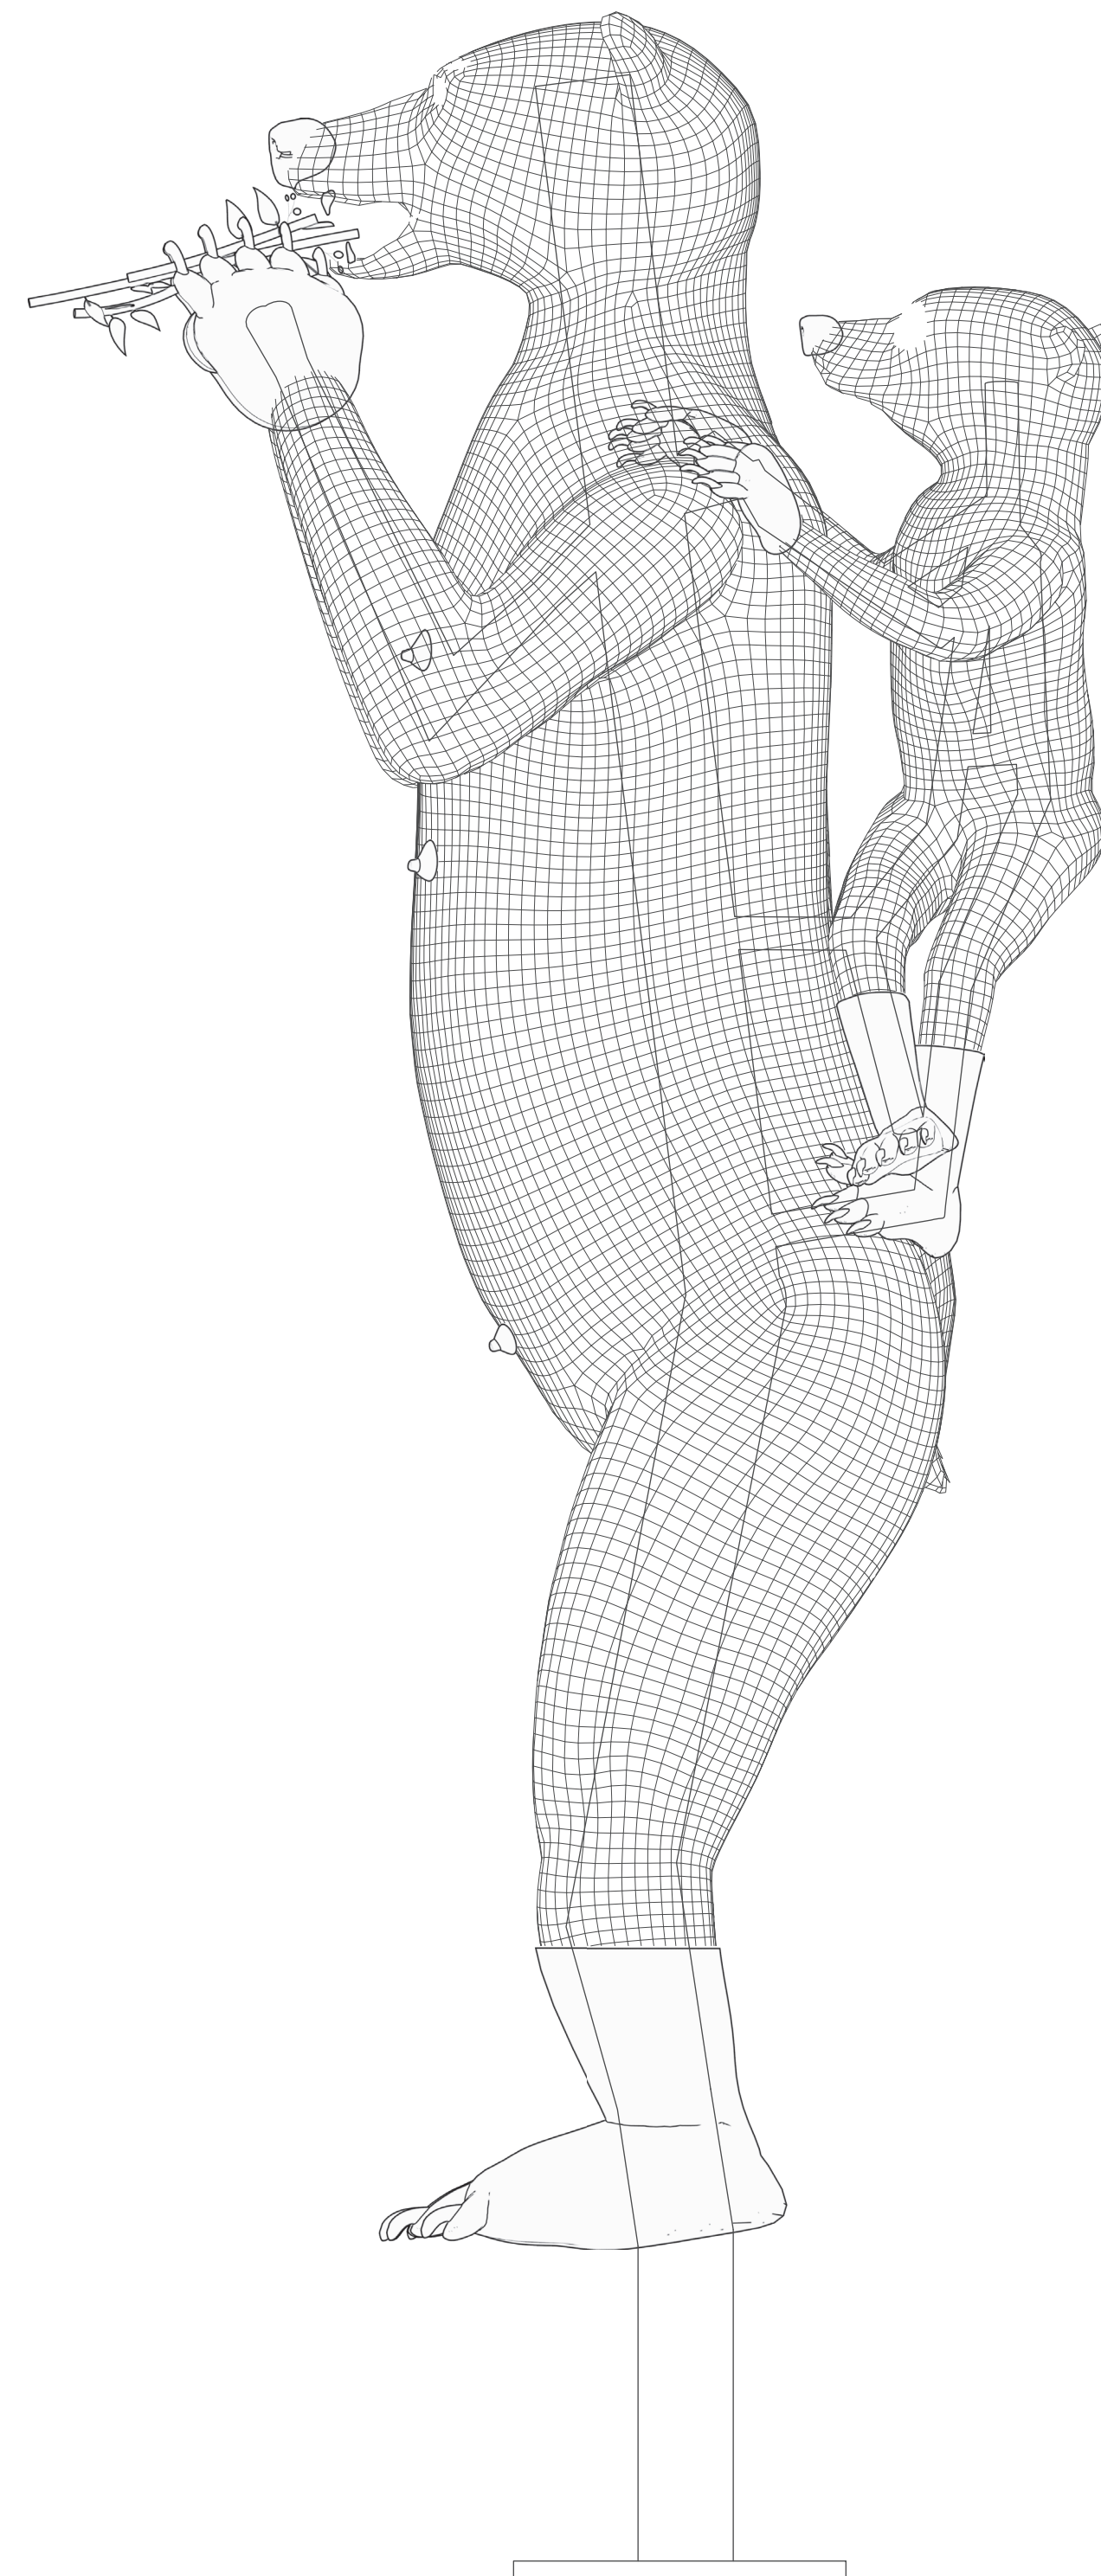

SIDE ELEVATION

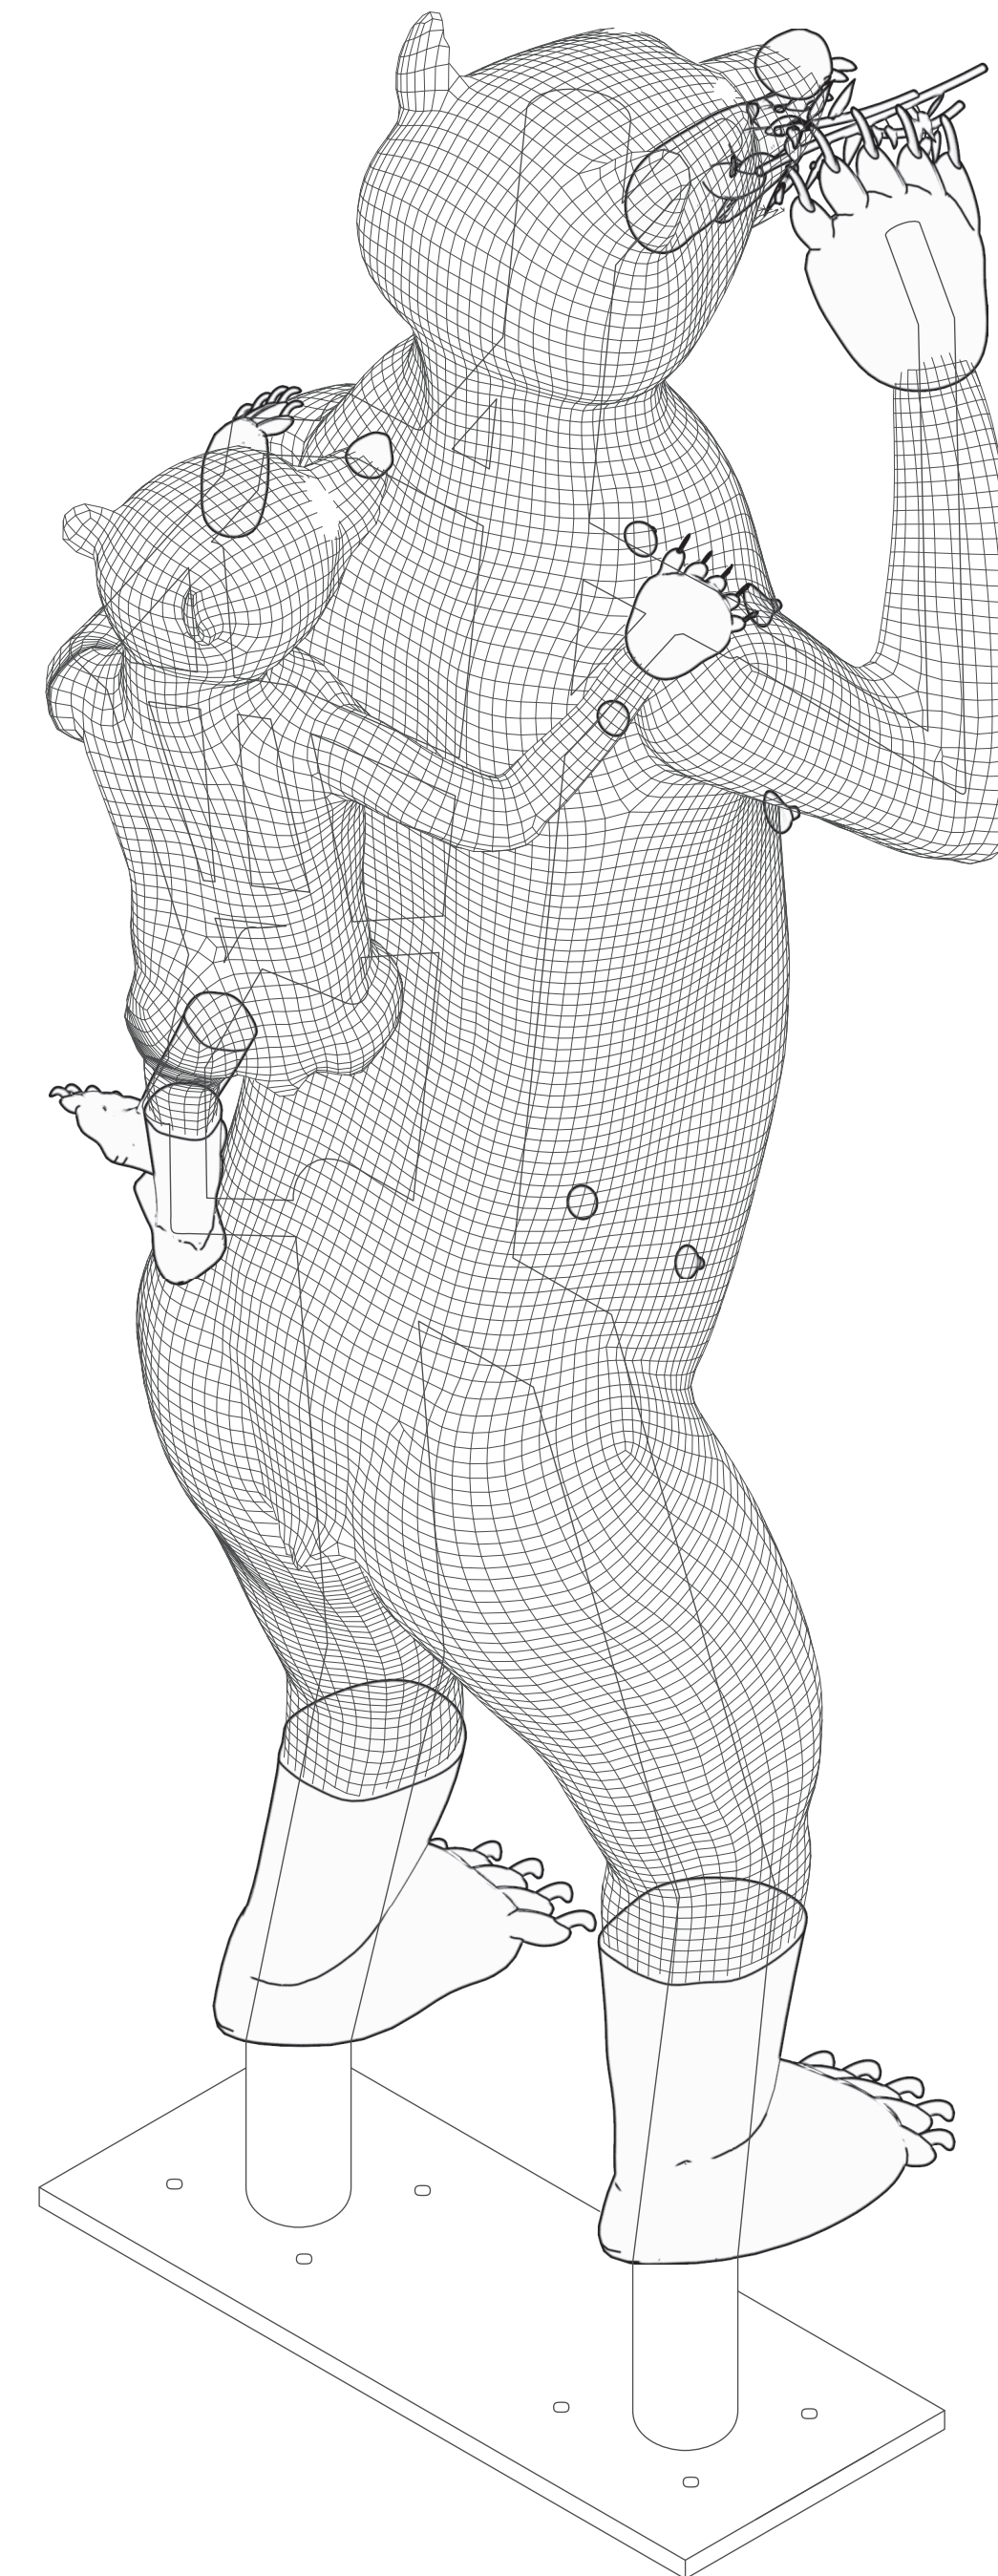

AXON

DETAILS

A1.3

Scale: 1"=1'

2800 Medford st
Los Angeles
CA
90033

Primary Contact : Sebastian Clough

Email : motetdesign@gmail.com
Tel : 310 600 3183

Website : motetdesign.com

PROJECT INFO:

Mission Creek Park Grizzlies


Location: Channel St, San Francisco, CA 94158

Artist: Rigo 23


DRAWN BY:
Erwin Vergara
(213) 864-9469
esvergar@uci.edu

REVISIONS


No.	DESCRIPTION:	DATE:
1	E.V.	5-11-2022
2		
3		
4		

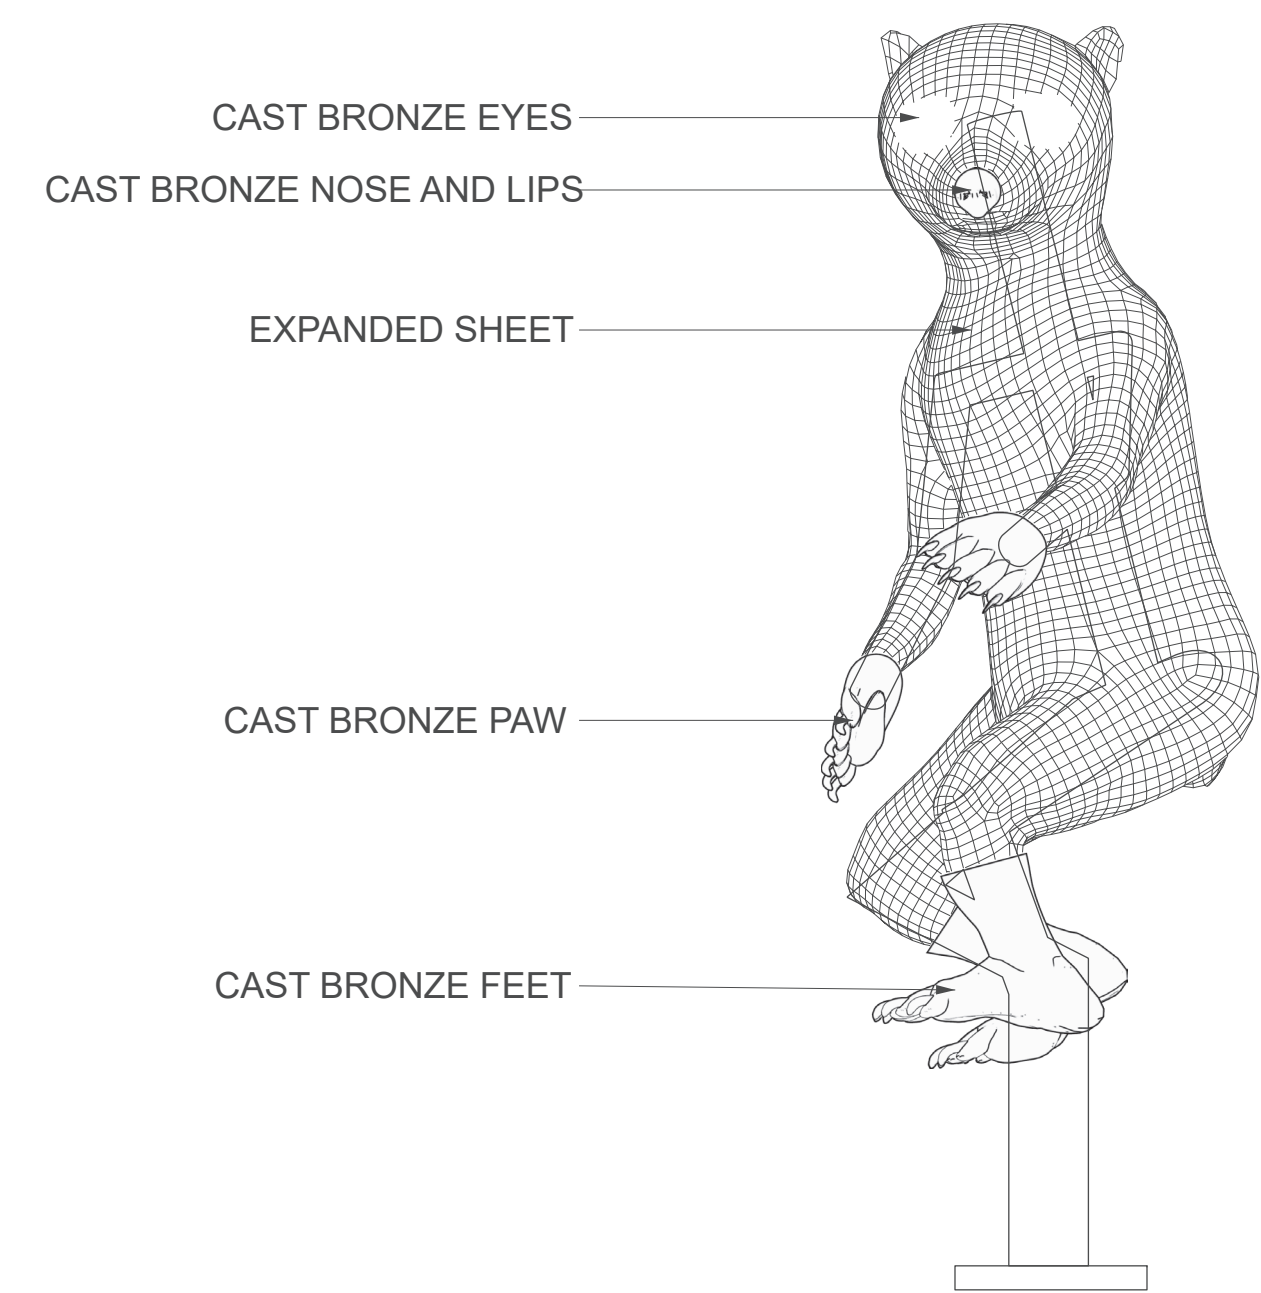

FRONT ELEVATION

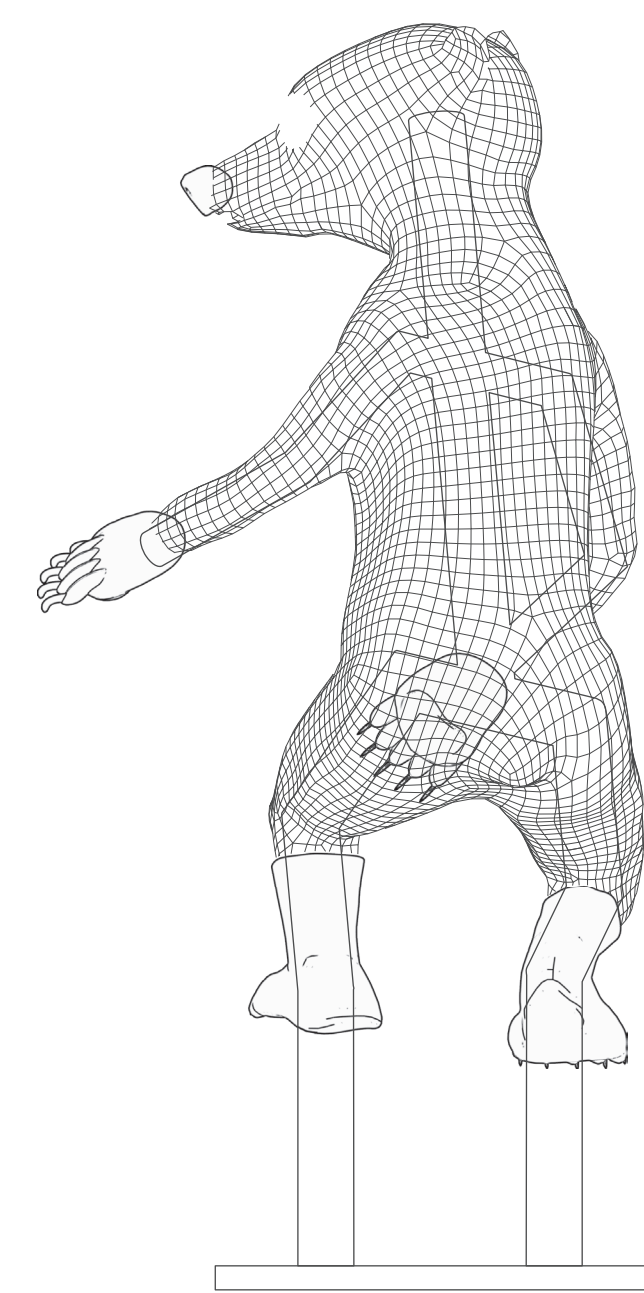

SIDE ELEVATION

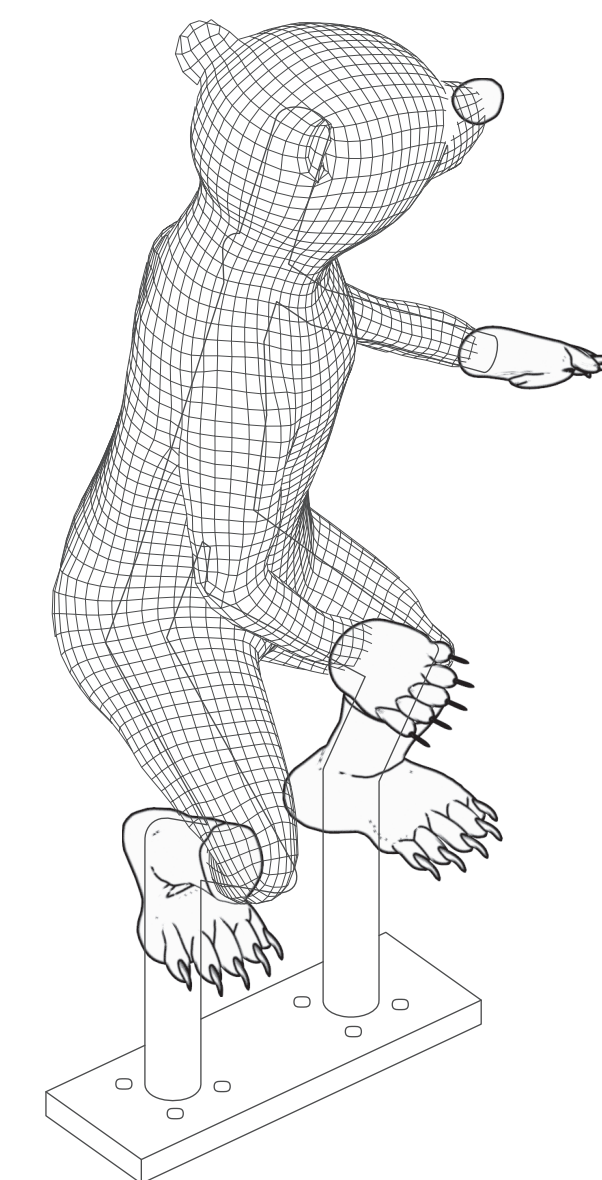

AXON

DETAILS

A1.4

Scale: 1"=1'

2800 Medford st
Los Angeles
CA
90033

Primary Contact : Sebastian Clough

Email : motetdesign@gmail.com
Tel : 310 600 3183

Website : motetdesign.com

PROJECT INFO:

Mission Creek Park Grizzlies

Location: Channel St, San Francisco, CA 94158


Artist: Rigo 23

DRAWN BY:


Erwin Vergara
(213) 864-9469
esvergar@uci.edu

REVISIONS

No.	DESCRIPTION:	DATE:
1	E.V.	5-11-2022
2		
3		
4		

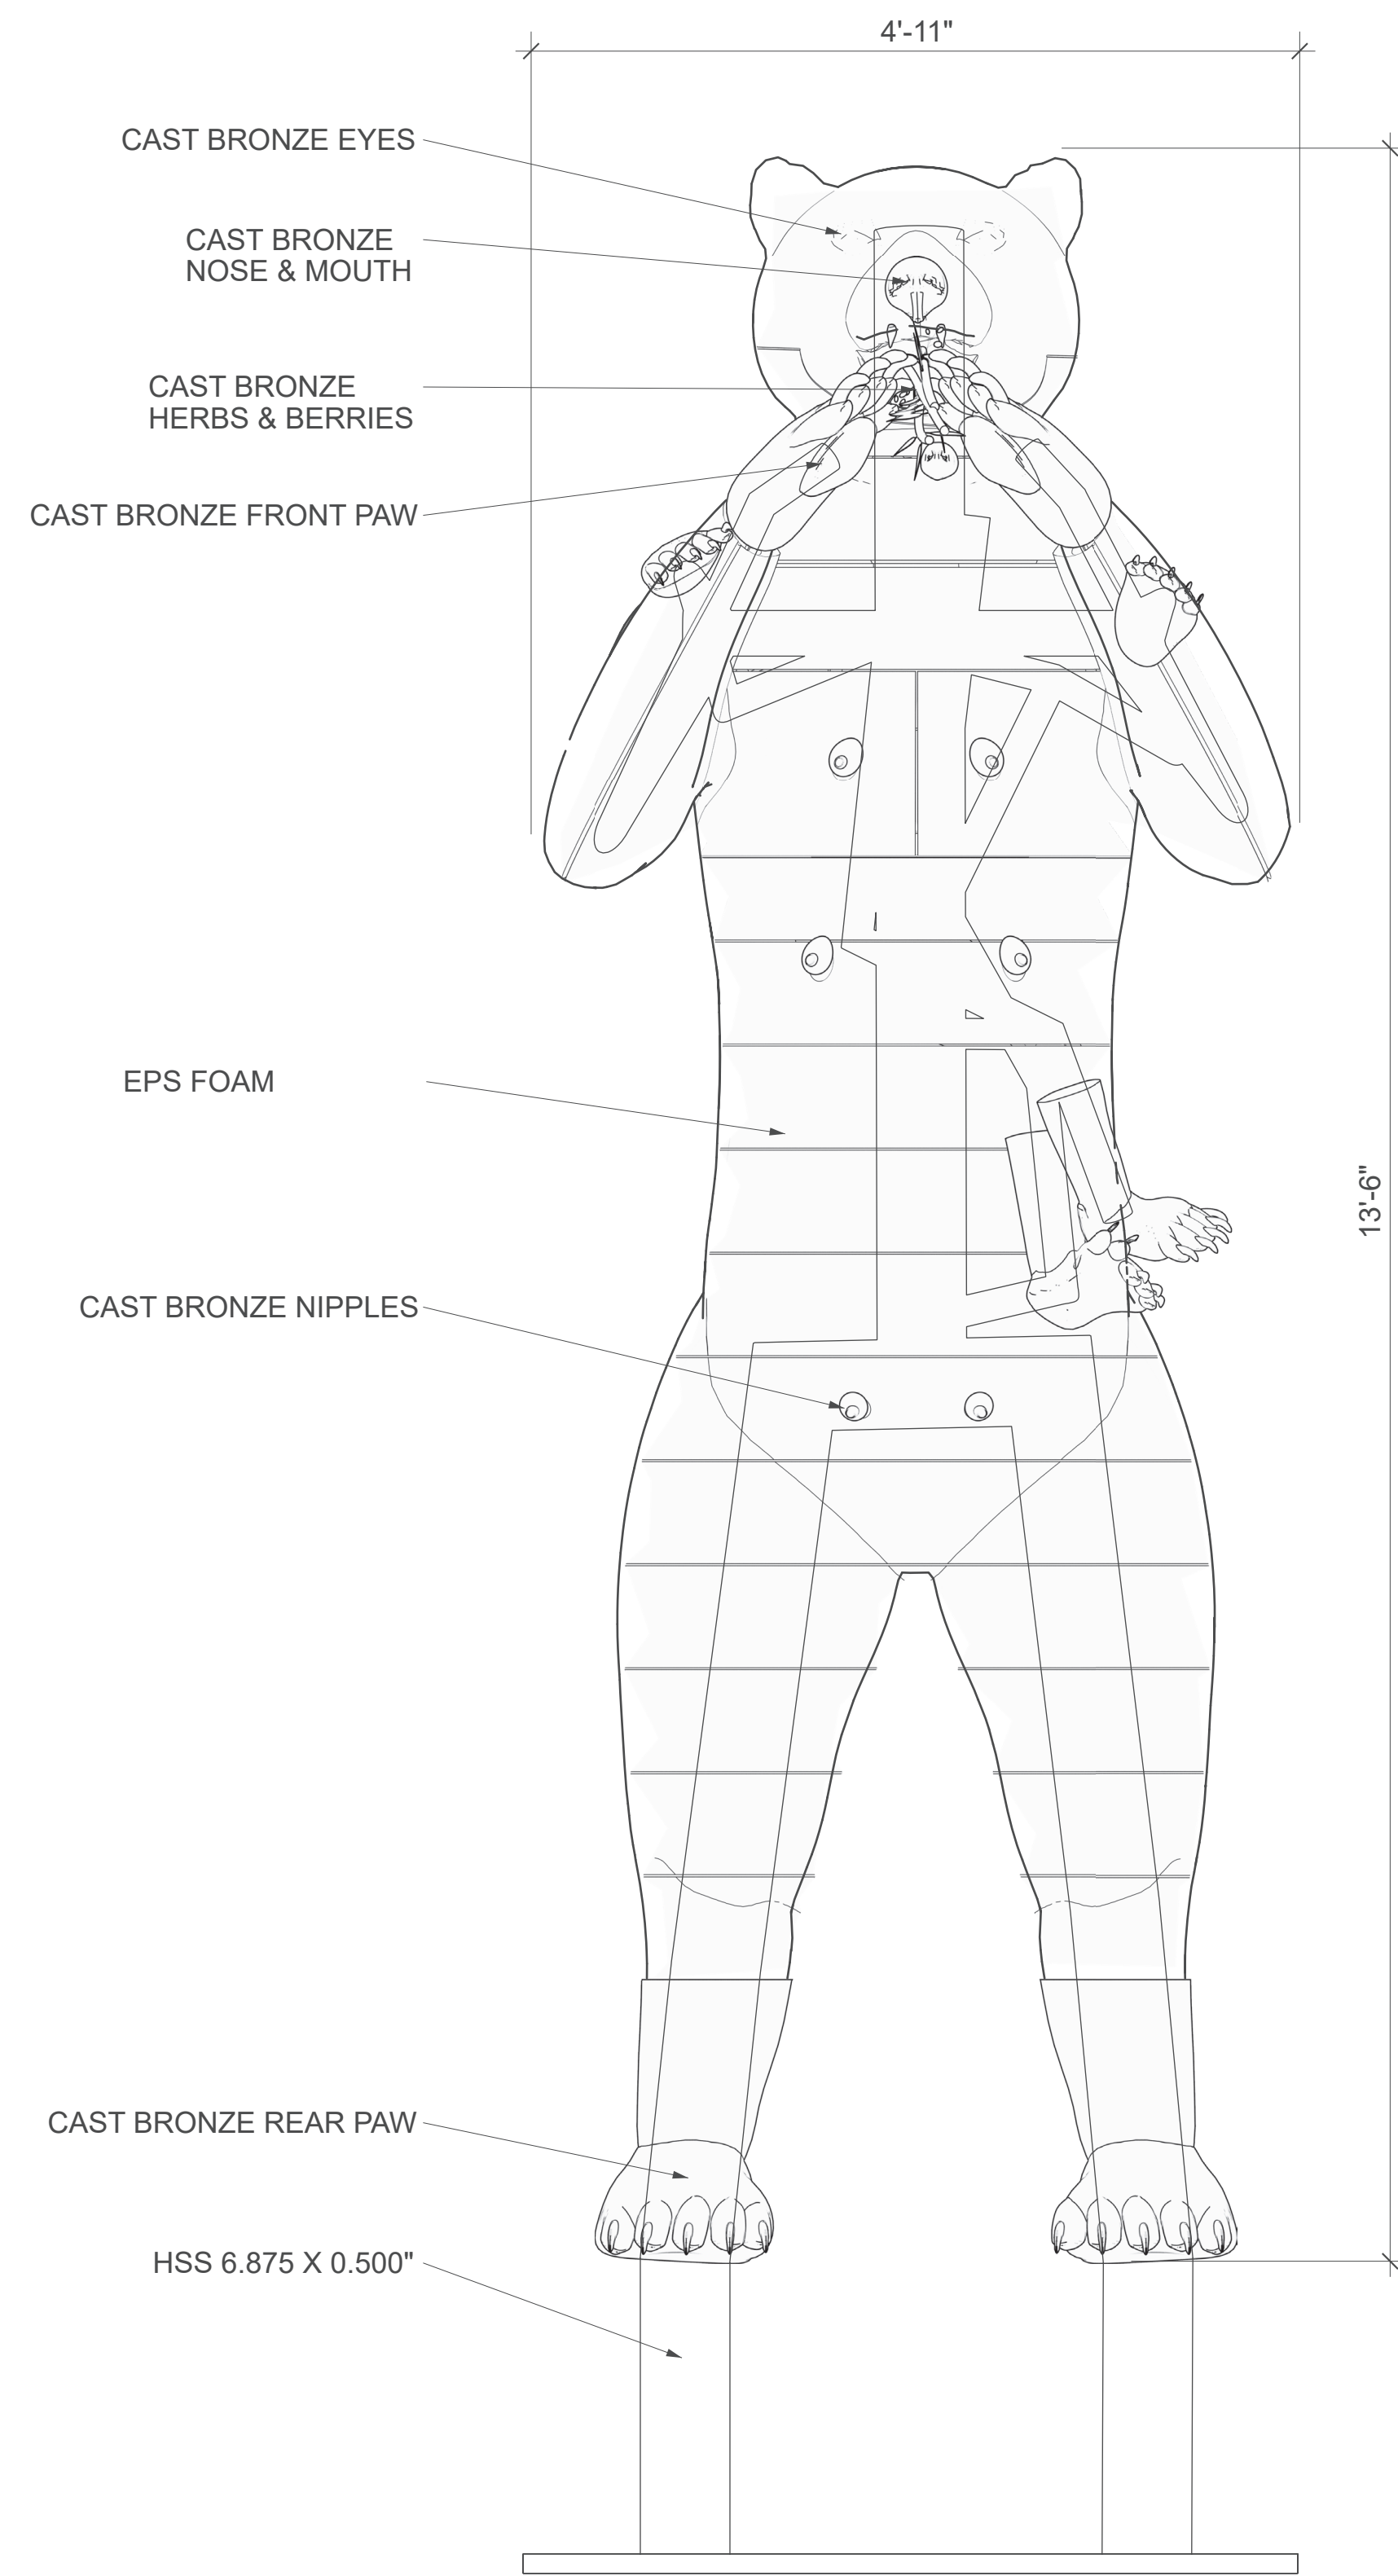

FRONT ELEVATION

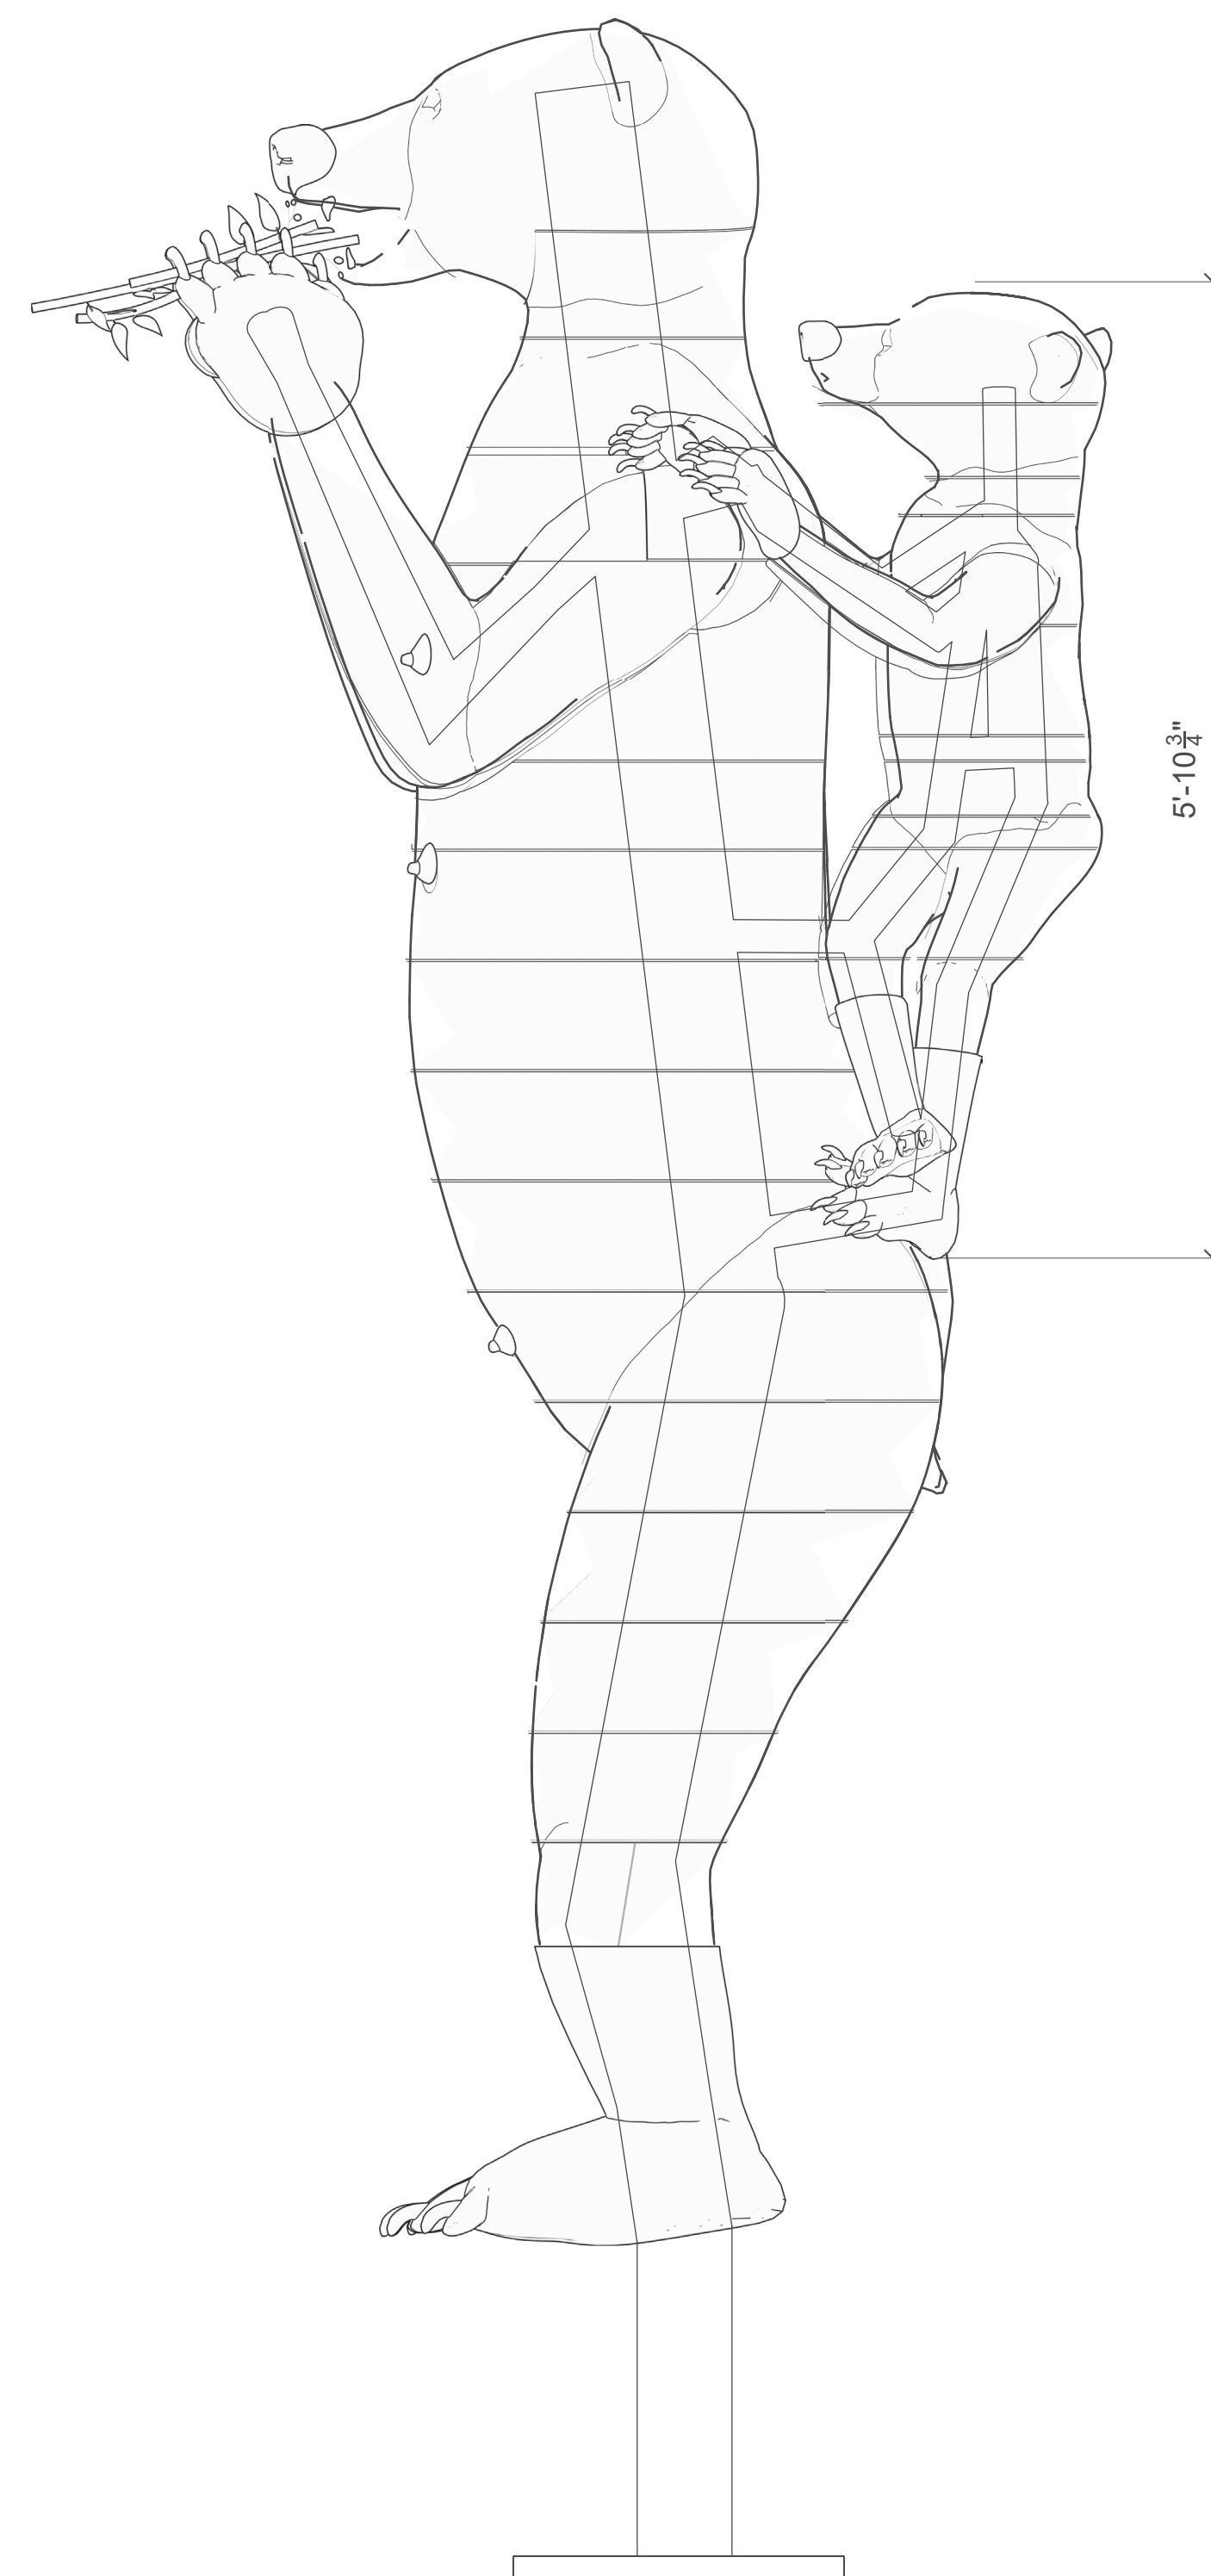

SIDE ELEVATION



AXON

MAMA BEAR FOAM FORMWORK

DETAILS

A1.5

Scale: 1"=1'

2800 Medford st
Los Angeles
CA
90033

Primary Contact : Sebastian Clough

Email : motetdesign@gmail.com
Tel : 310 600 3183

Website : motetdesign.com

PROJECT INFO:

Mission Creek Park Grizzlies


Location: Channel St, San Francisco, CA 94158

Artist: Rigo 23


DRAWN BY:
Erwin Vergara
(213) 864-9469
esvergar@uci.edu

REVISIONS


No.	DESCRIPTION:	DATE:
1	E.V.	5-11-2022
2		
3		
4		

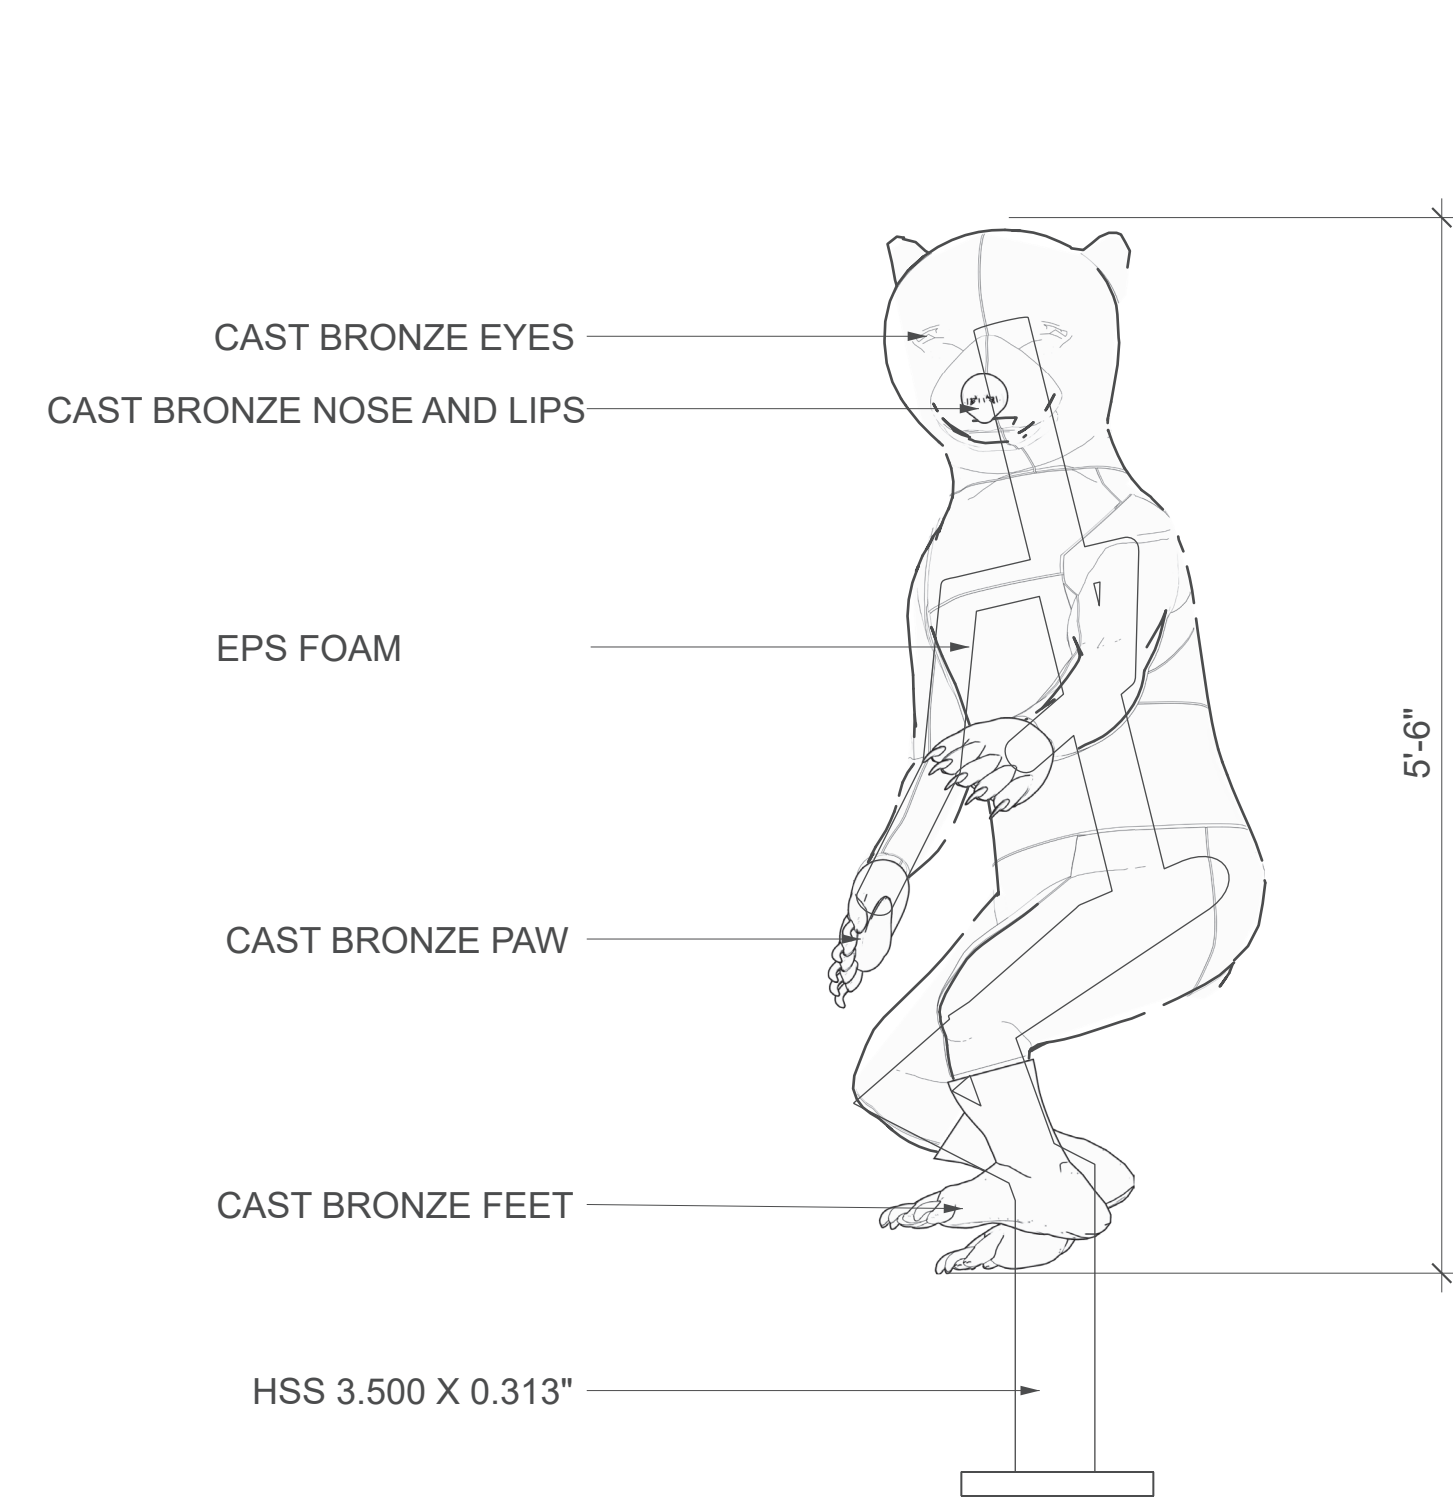

FRONT ELEVATION

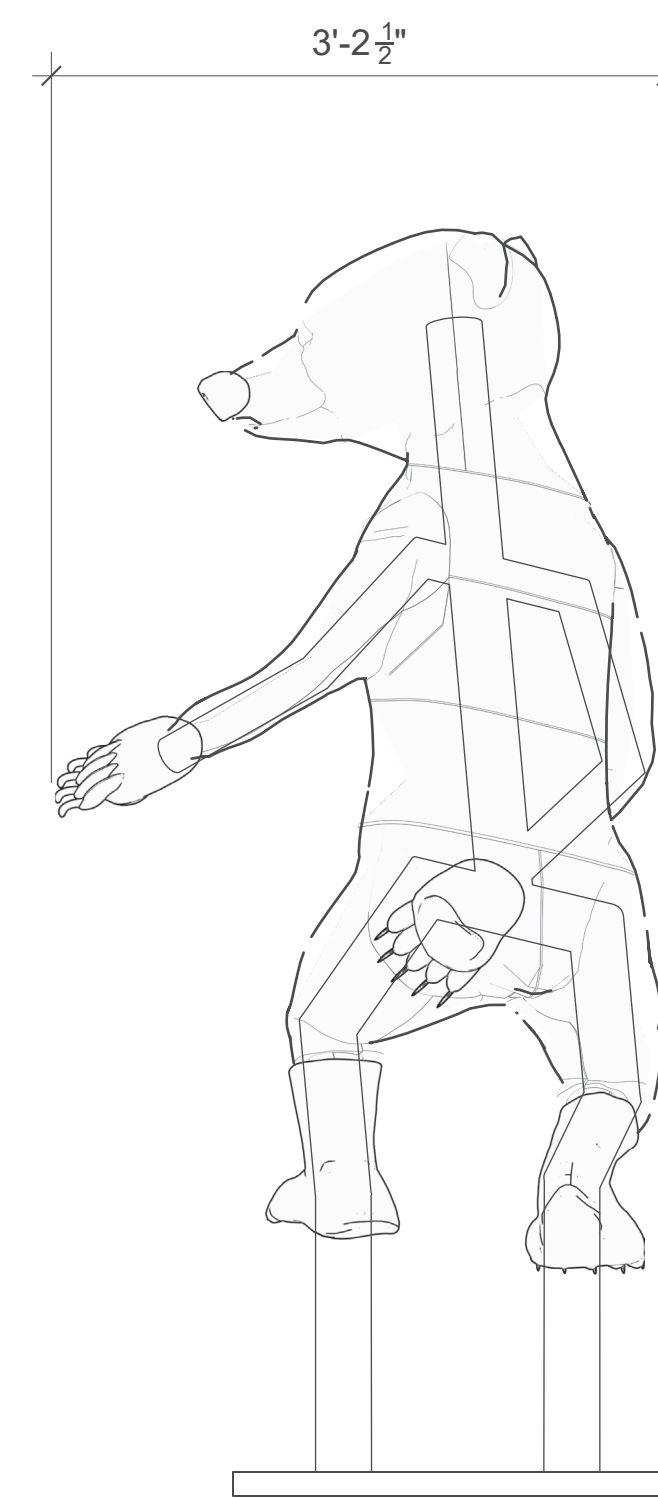

SIDE ELEVATION

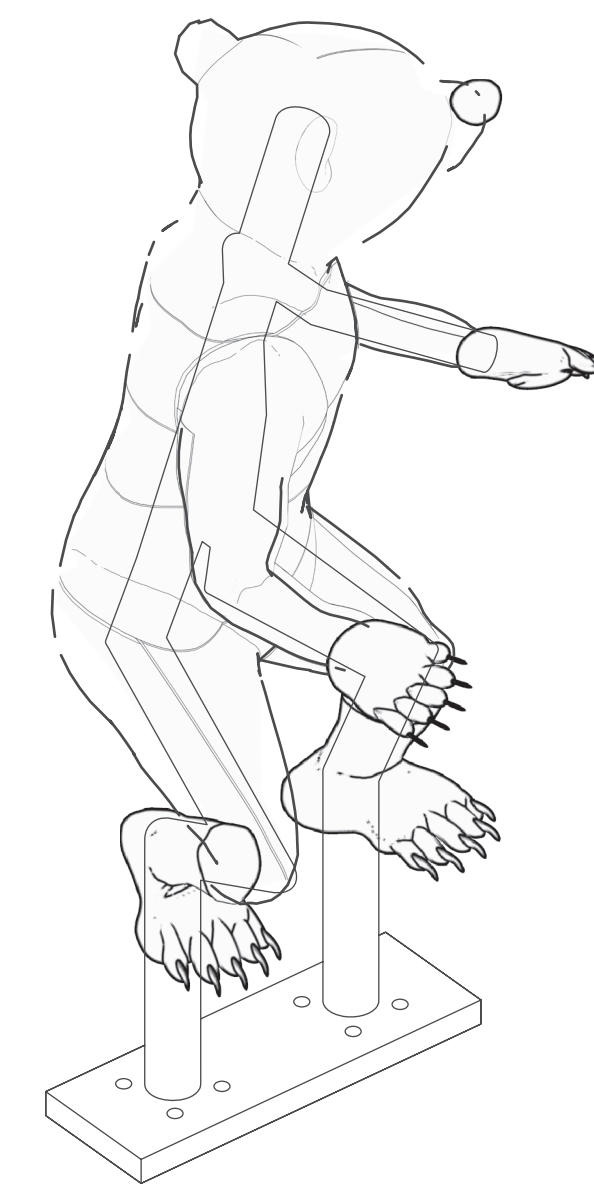

AXON

DETAILS

A1.6

Scale: 1"=1'

2800 Medford st
Los Angeles
CA
90033

Primary Contact : Sebastian Clough

Email : motetdesign@gmail.com
Tel : 310 600 3183

Website : motetdesign.com

PROJECT INFO:

Mission Creek Park Grizzlies


Location: Channel St, San Francisco, CA 94158

Artist: Rigo 23


DRAWN BY:
Erwin Vergara
(213) 864-9469
esvergar@uci.edu

REVISIONS

No.	DESCRIPTION:	DATE:
1	E.V.	5-12-2022
2		
3		
4		

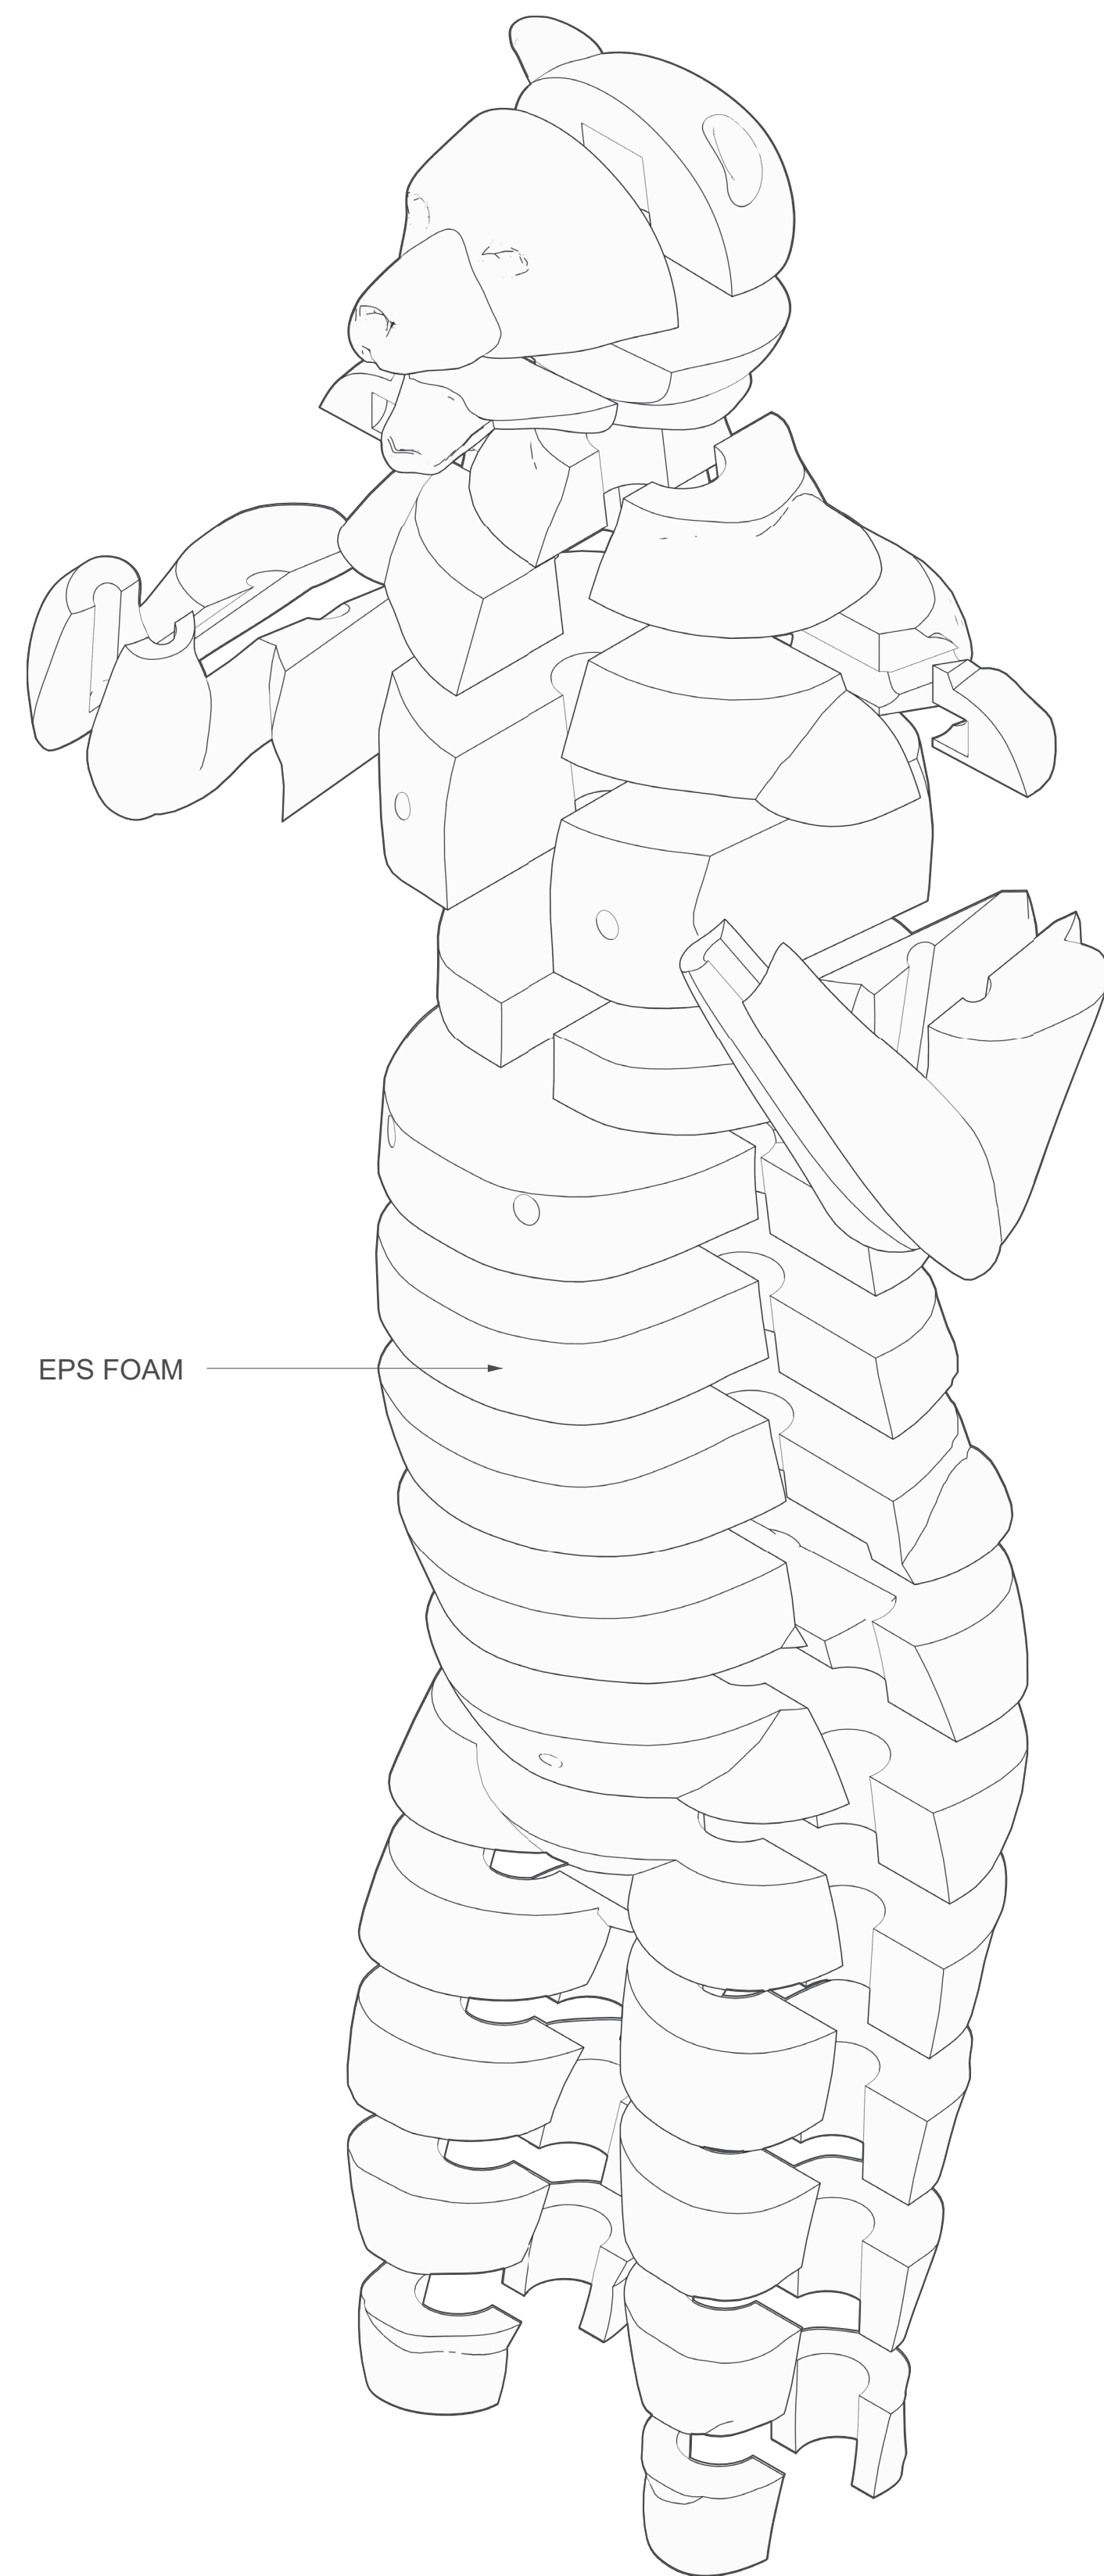

MAMA BEAR

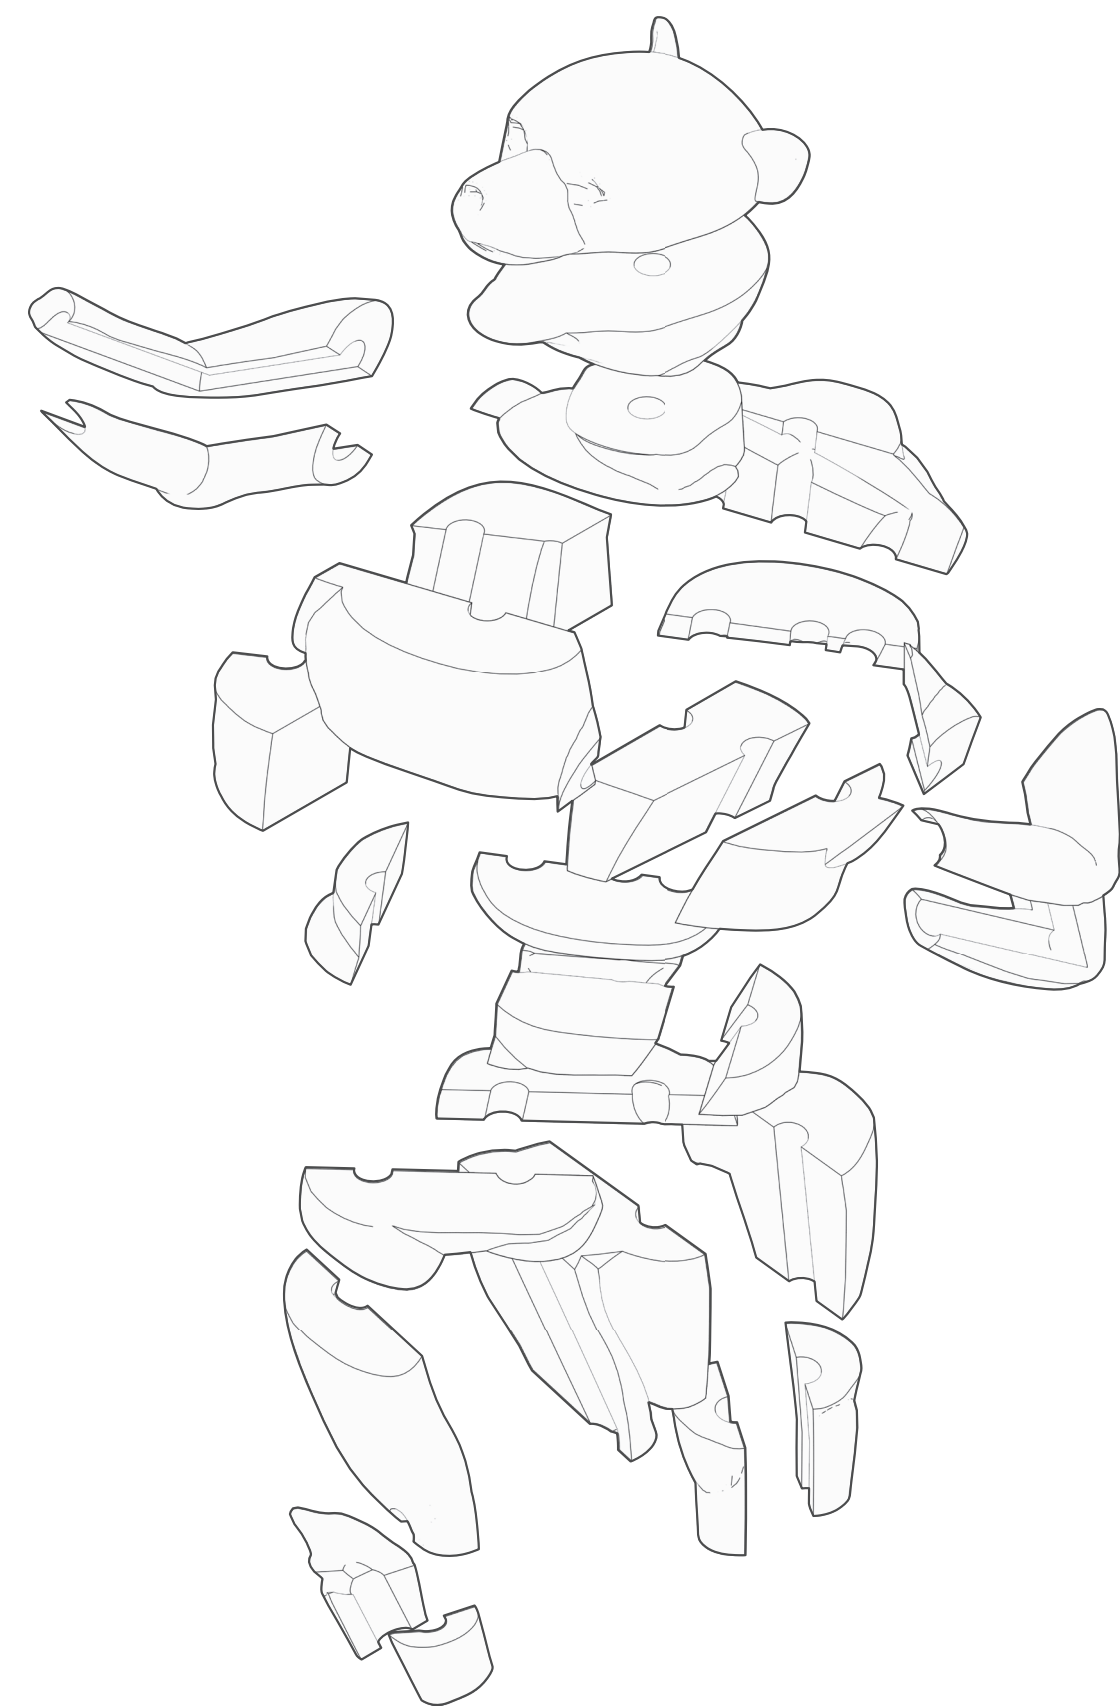

BACKPACK BEAR



WALKING BEAR

EXPLODED DIAGRAM

DETAILS

A1.7

Scale: 1"=1'

2800 Medford st
Los Angeles
CA
90033

Primary Contact : Sebastian Clough

Email : motetdesign@gmail.com
Tel : 310 600 3183

Website : motetdesign.com

PROJECT INFO:

Mission Creek Park Grizzlies


Location: Channel St, San Francisco, CA 94158

Artist: Rigo 23


DRAWN BY:
Erwin Vergara
(213) 864-9469
esvergar@uci.edu

REVISIONS


No.	DESCRIPTION:	DATE:
1	E.V.	5-12-2022
2		
3		
4		

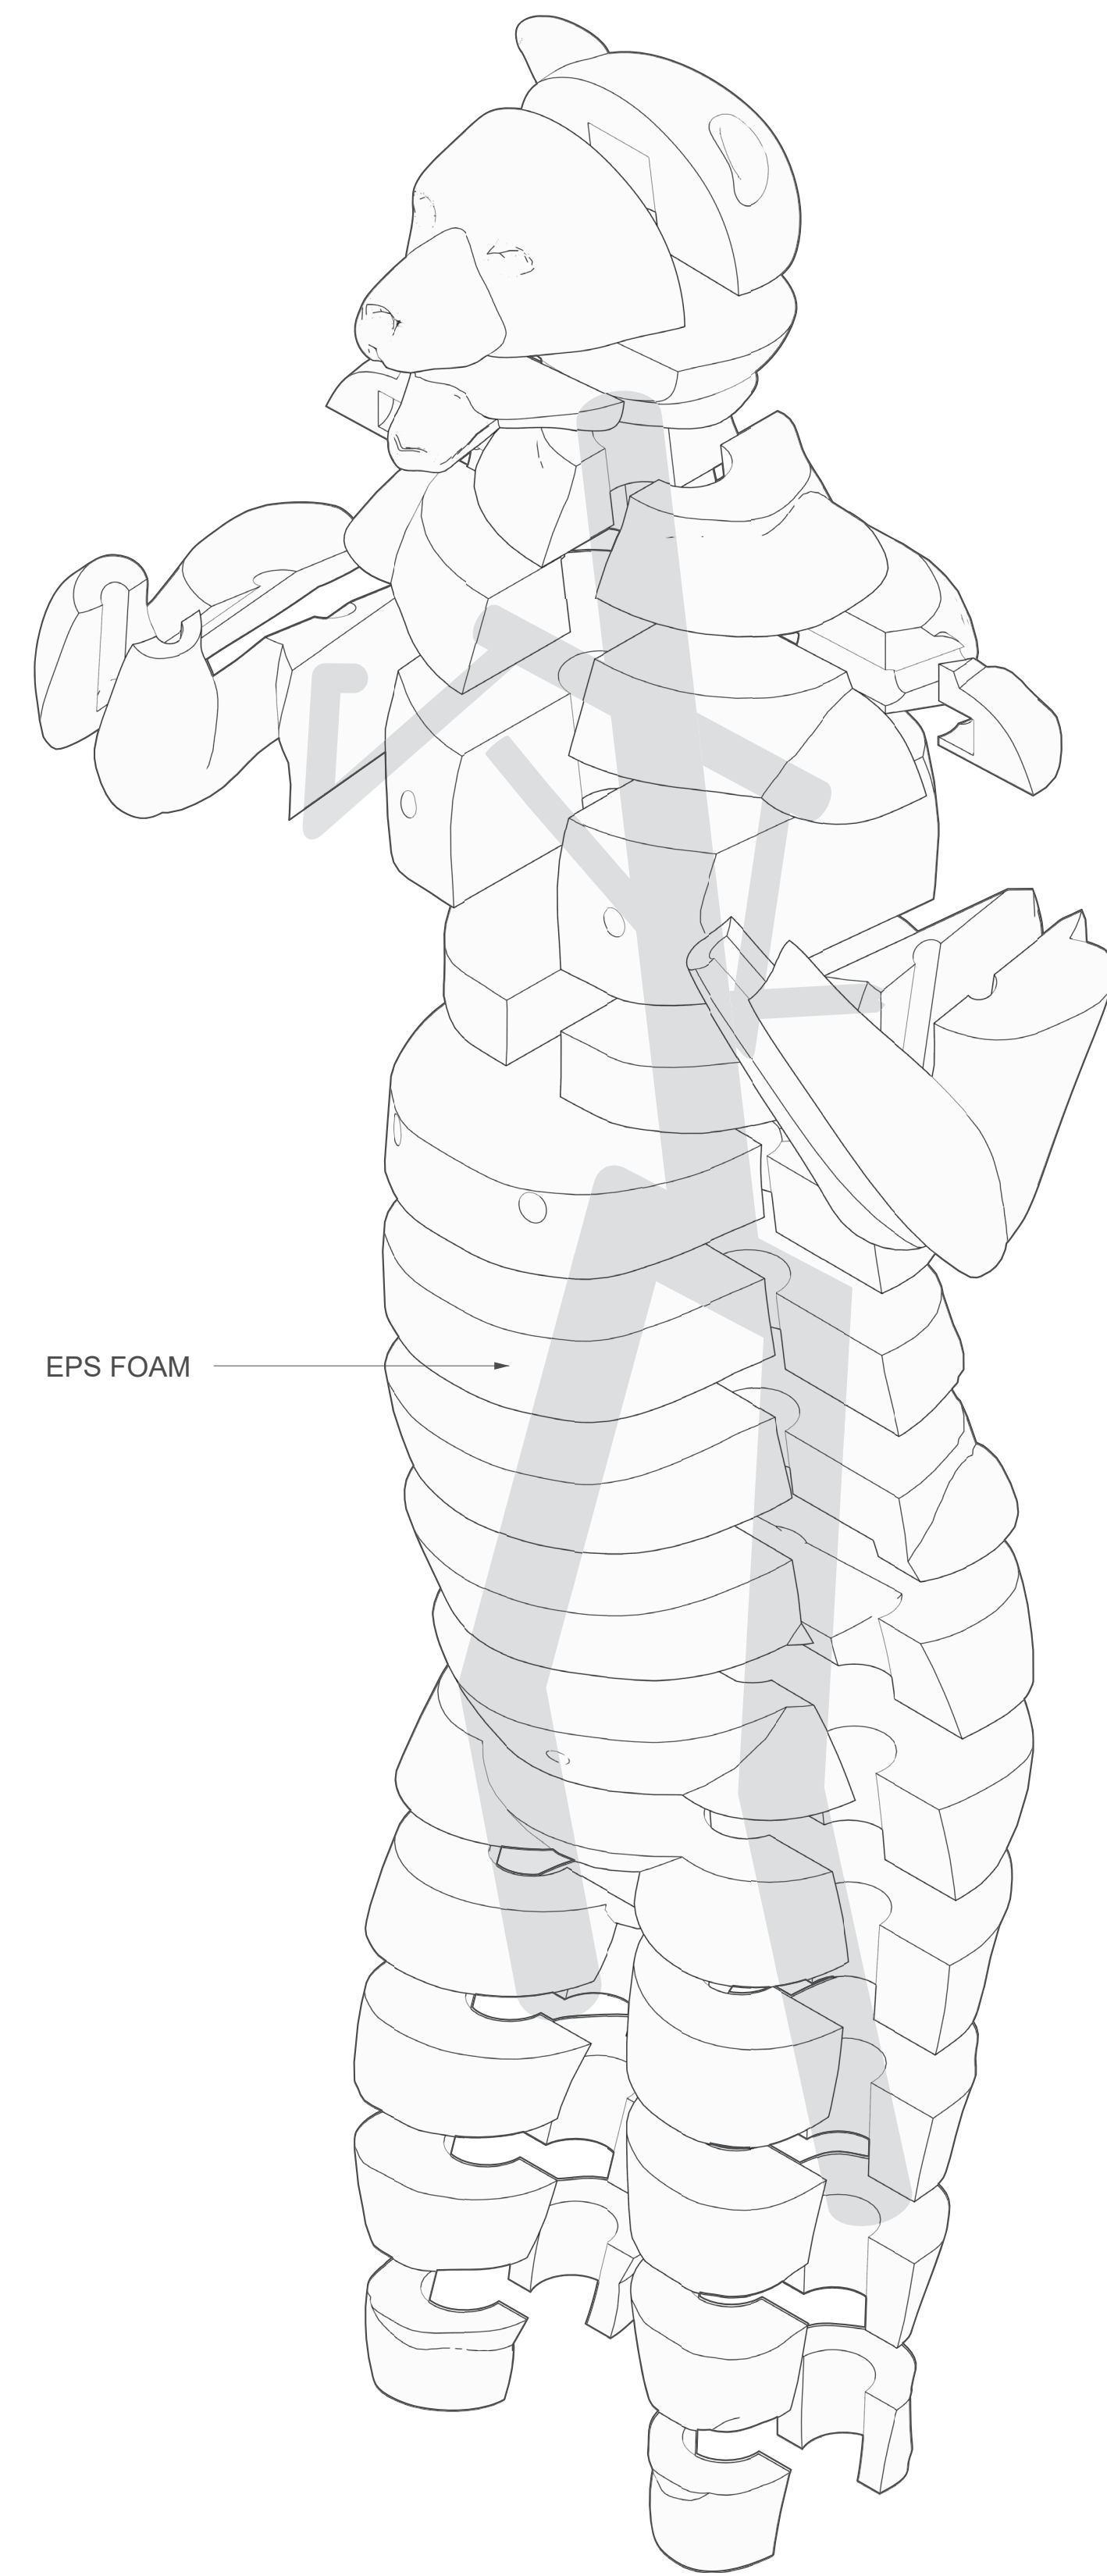

MAMA BEAR

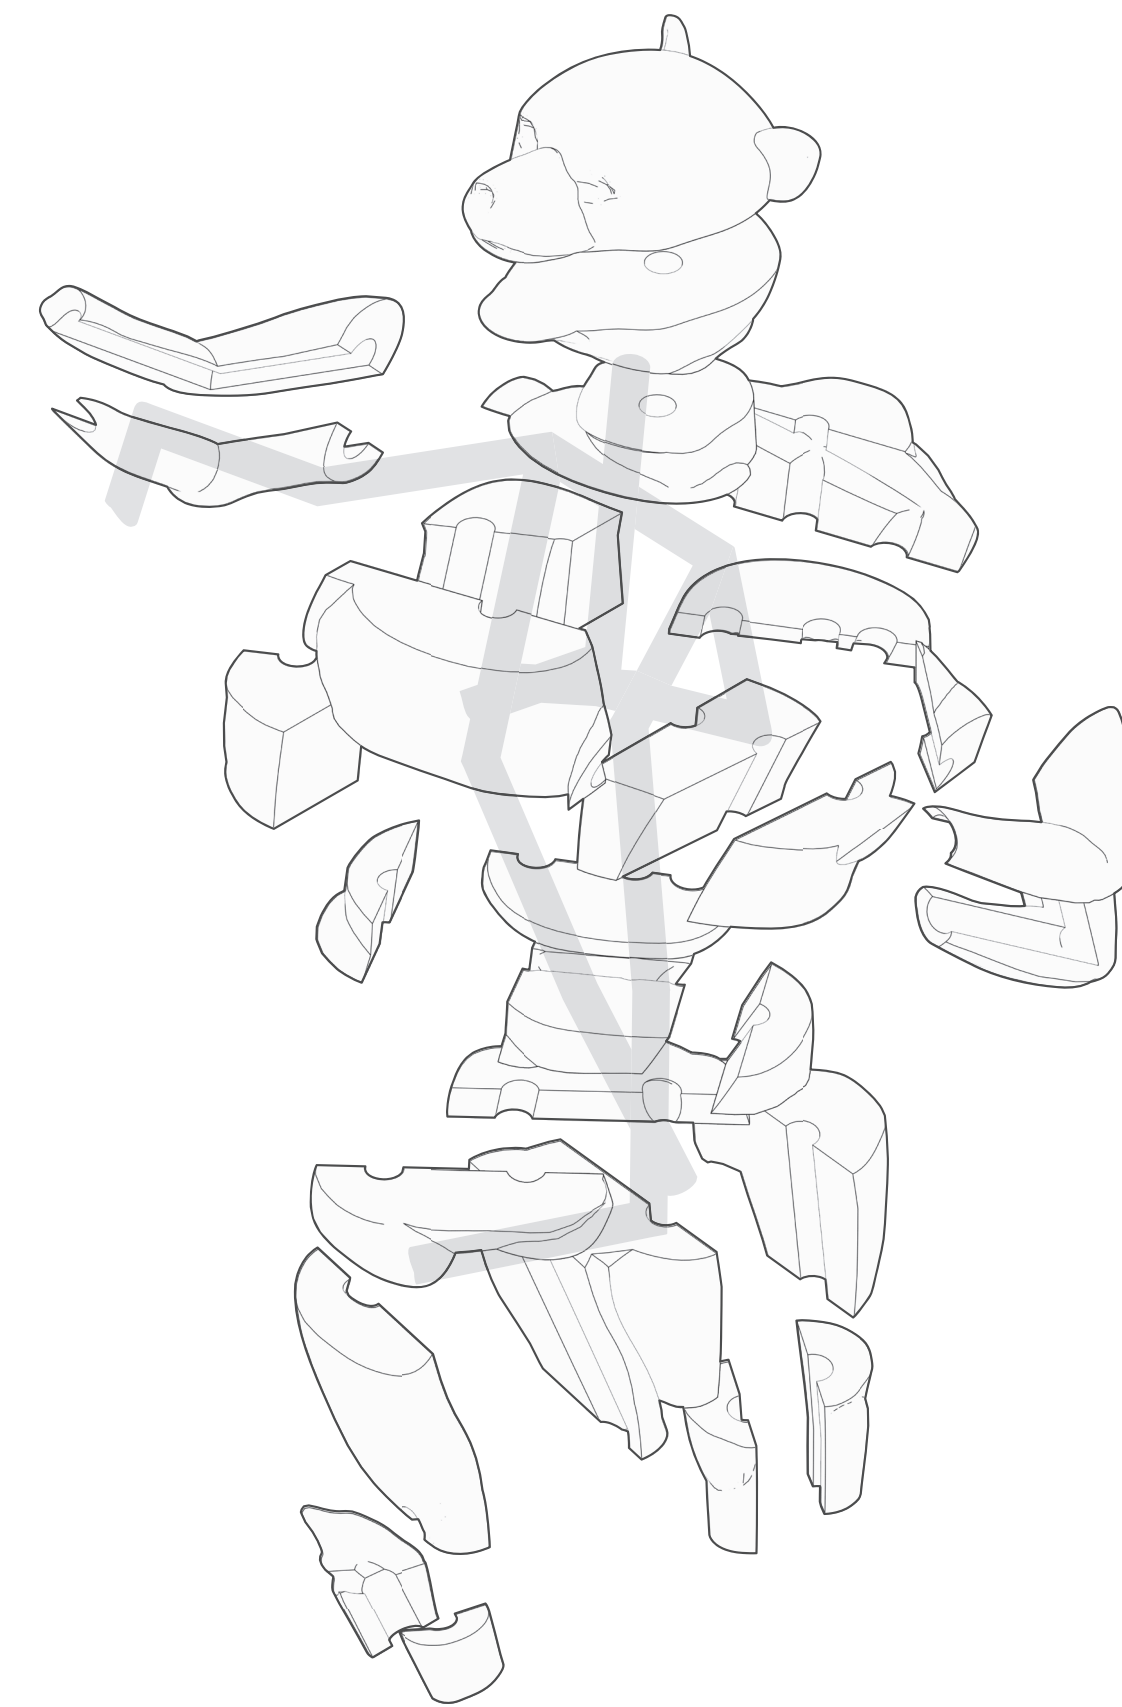

BACKPACK BEAR

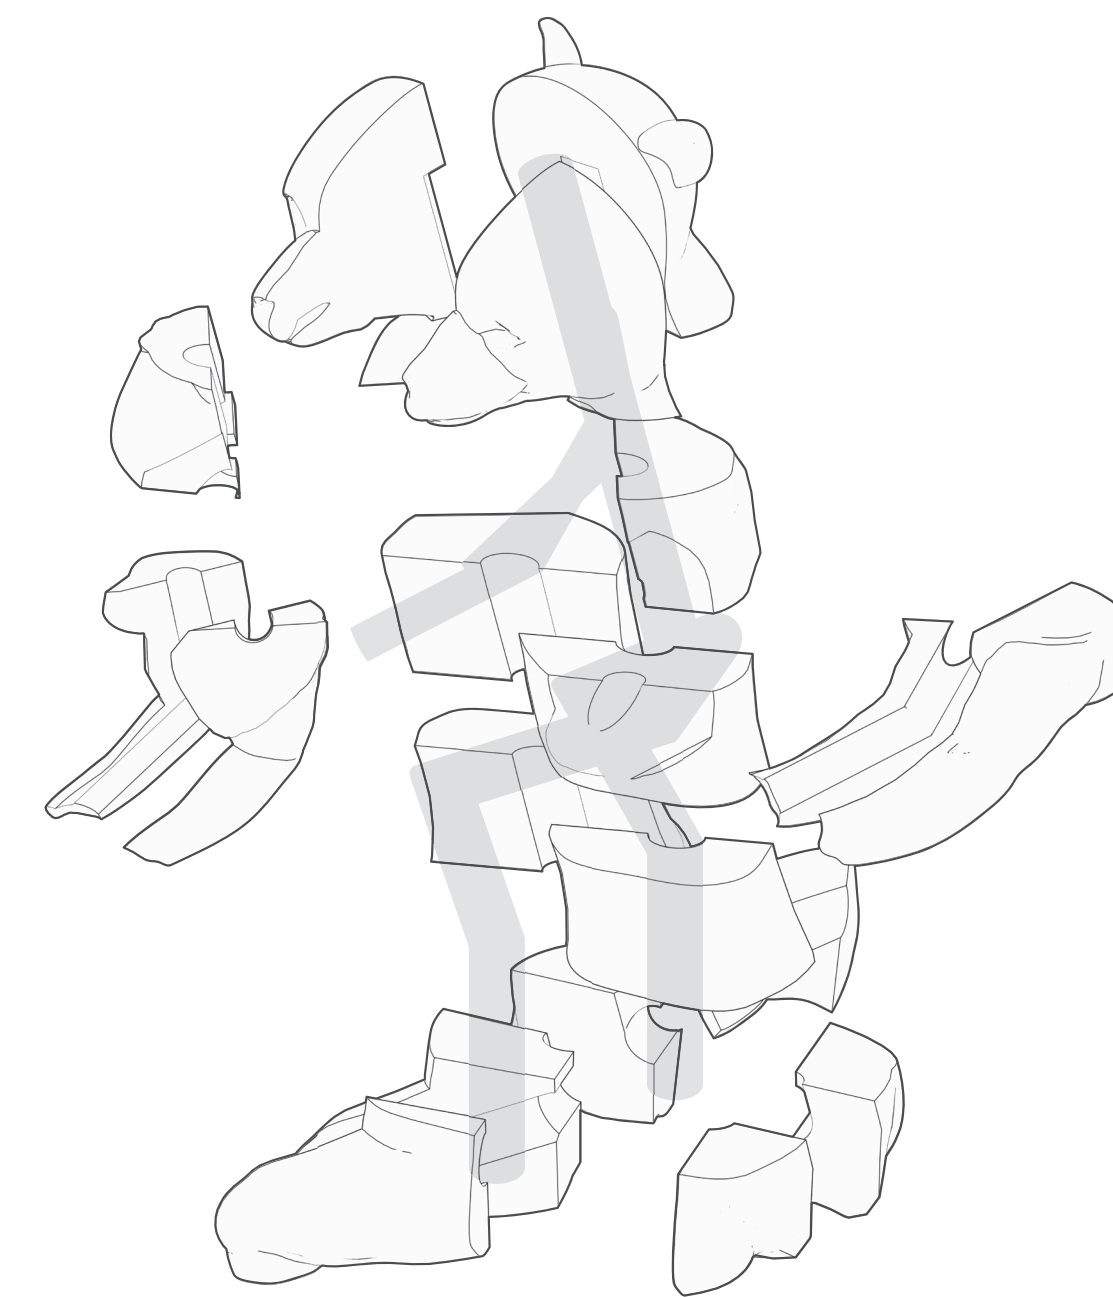

WALKING BEAR

EXPLODED DIAGRAM

DETAILS

A1.8

Scale: 1"=1'

2800 Medford st
Los Angeles
CA
90033

Primary Contact : Sebastian Clough

Email : motetdesign@gmail.com
Tel : 310 600 3183

Website : motetdesign.com

PROJECT INFO:

Mission Creek Park Grizzlies

Location: Channel St, San Francisco, CA 94158



Artist: Rigo 23

DRAWN BY:

Erwin Vergara
(213) 864-9469
esvergar@uci.edu

REVISIONS

No.	DESCRIPTION:	DATE:
1	E.V.	5-11-2022
2		
3		
4		

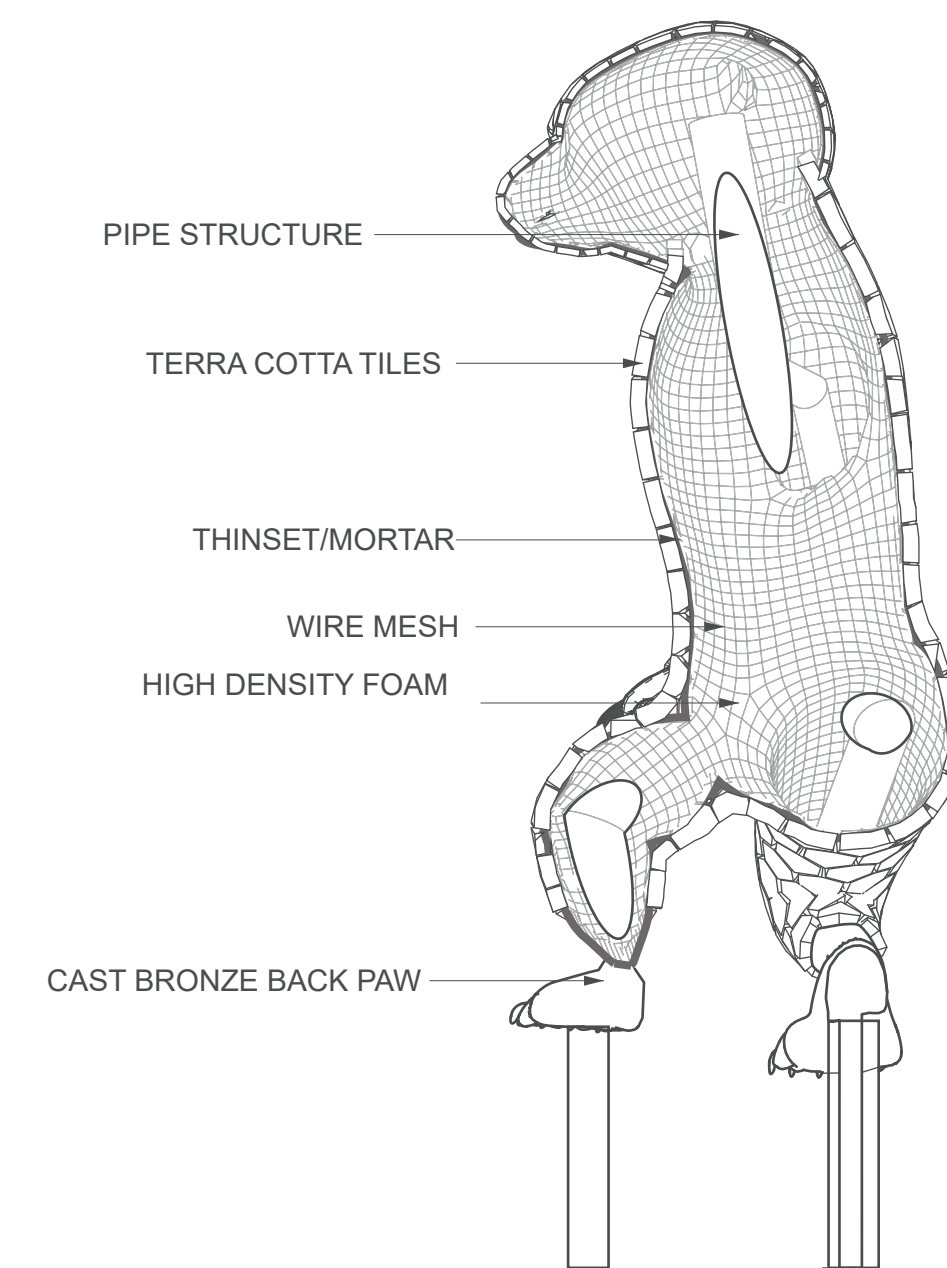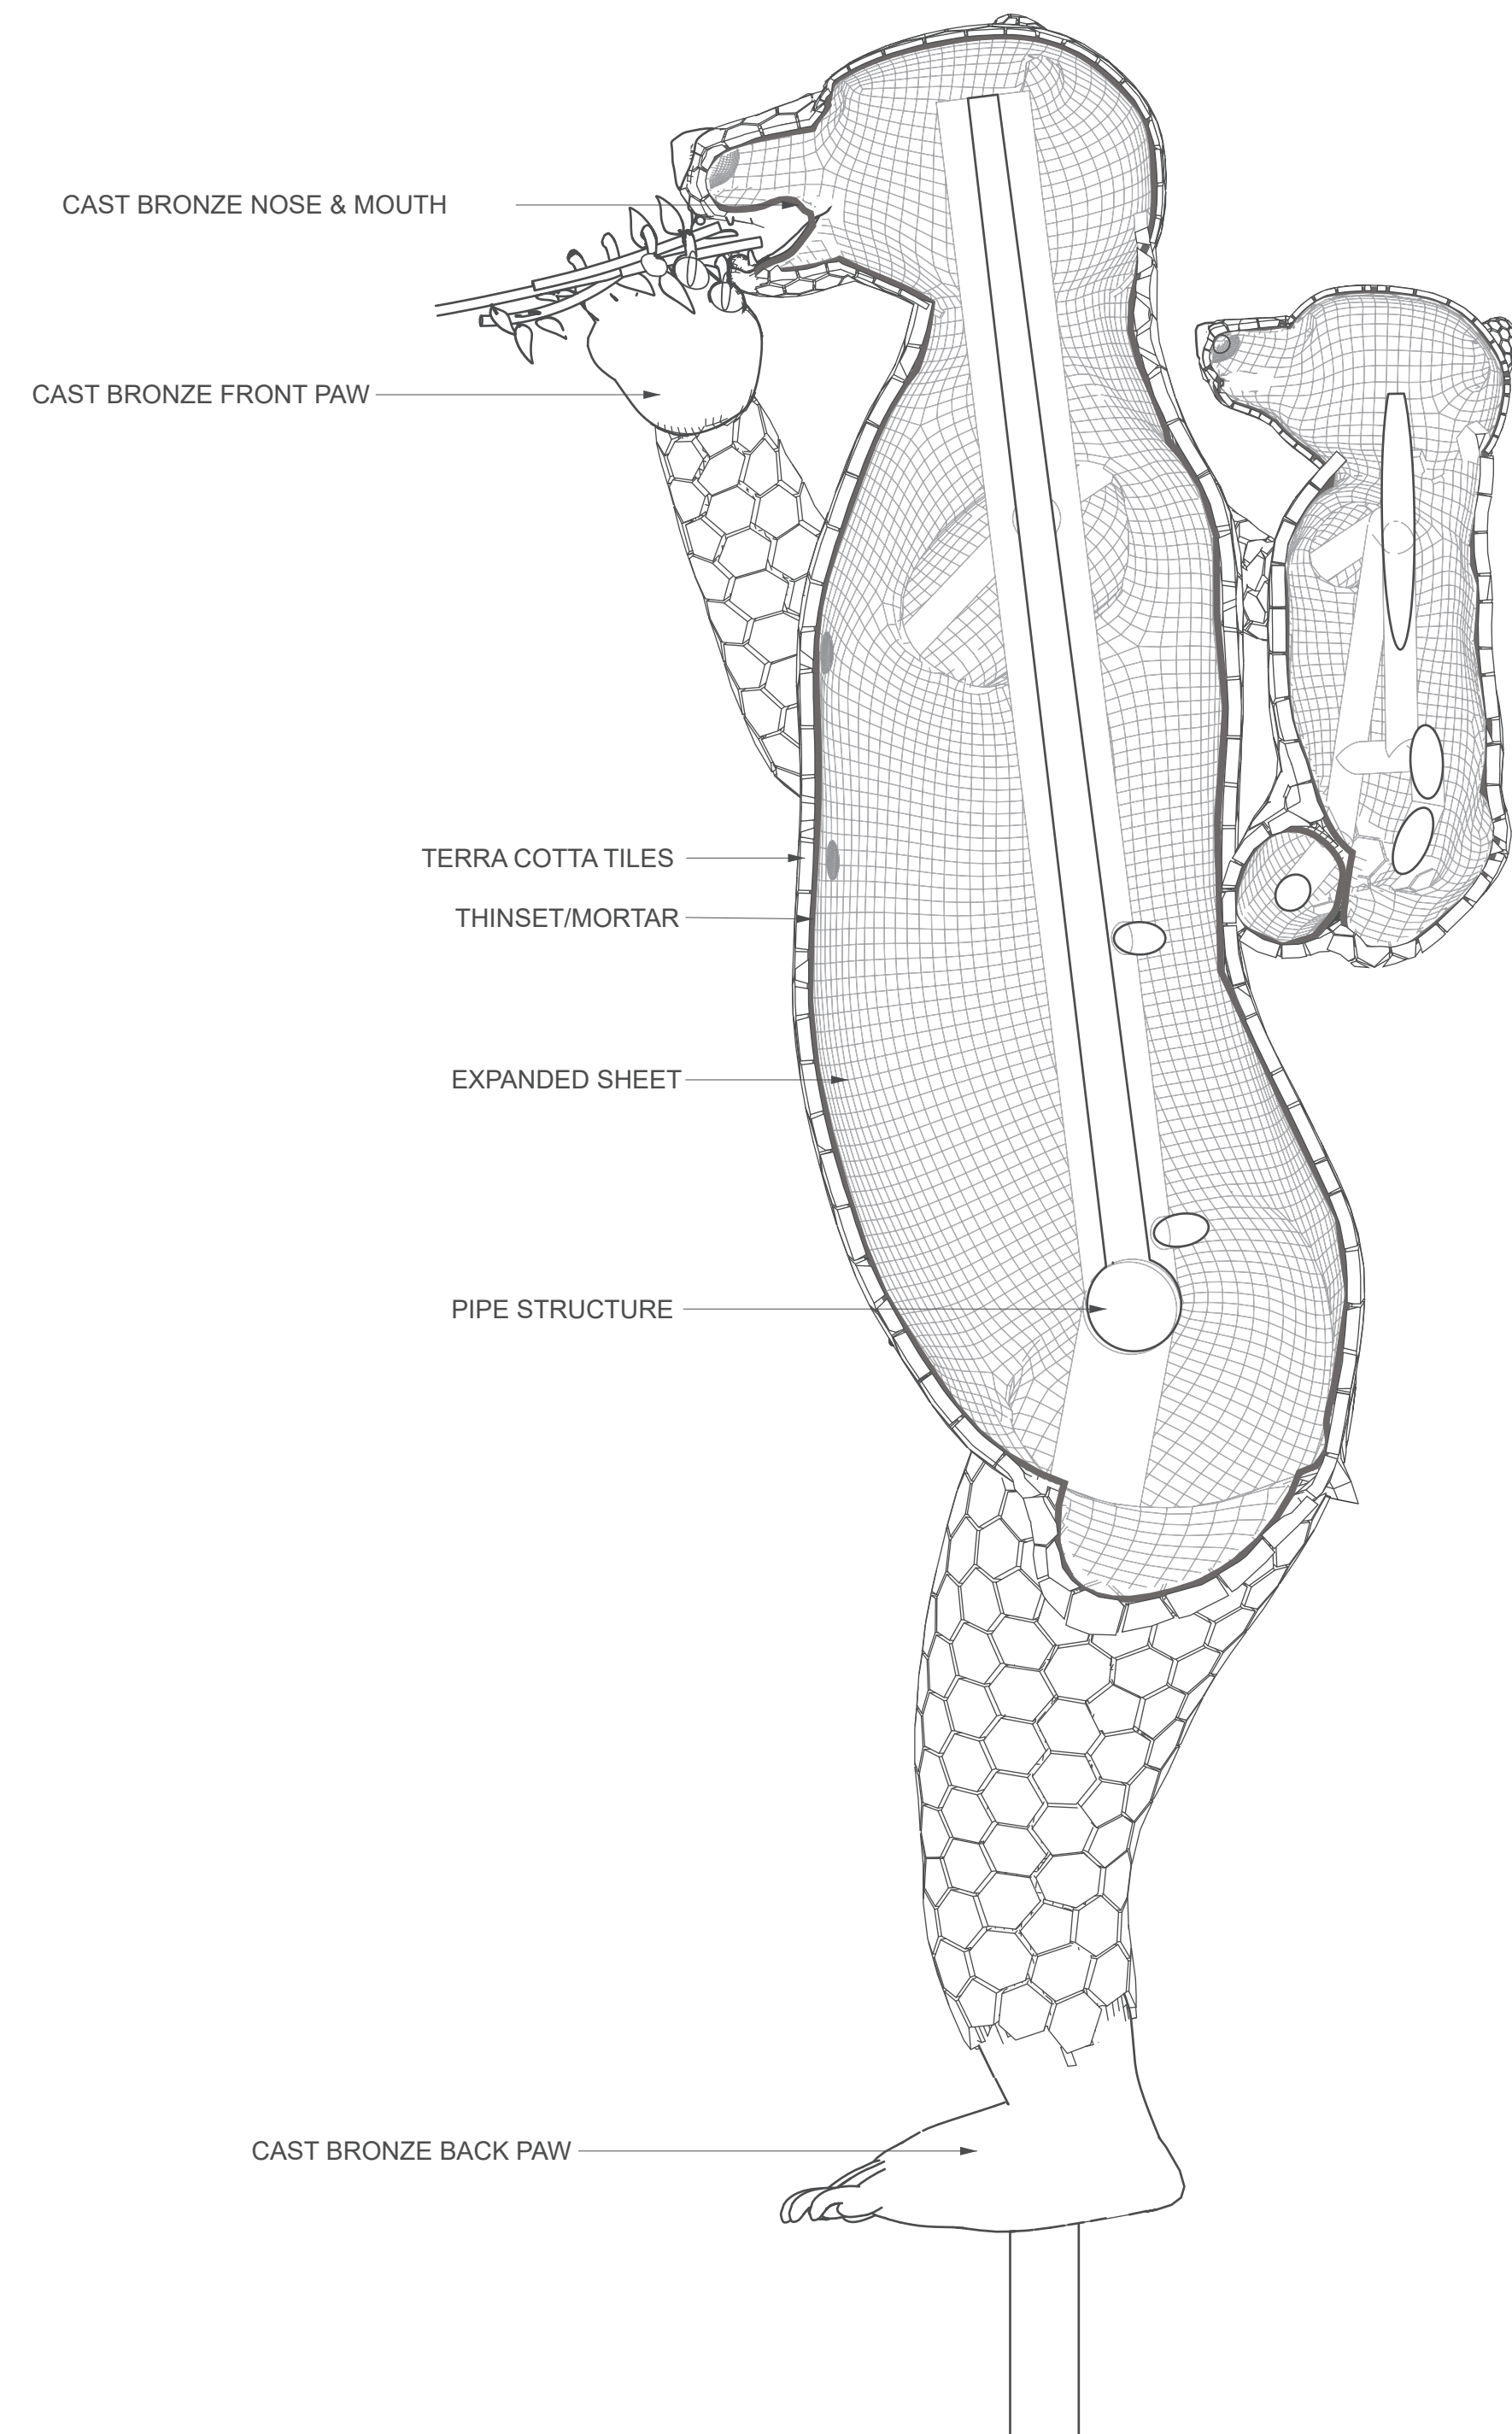

SECTION ELEVATION

DETAILS

S1.1

Scale: 1"=1'