

SEP BIOSOLIDS

CDR PHASE 3 UPDATES:

BLDG 600 PLAZA & DIGESTERS REDESIGN

FEBRUARY 2022

PROJECT UPDATES:


LANDSCAPE:

Building 600 Plaza Changes

ARCHITECTURE:

Digester Updates

Former Plaza Design

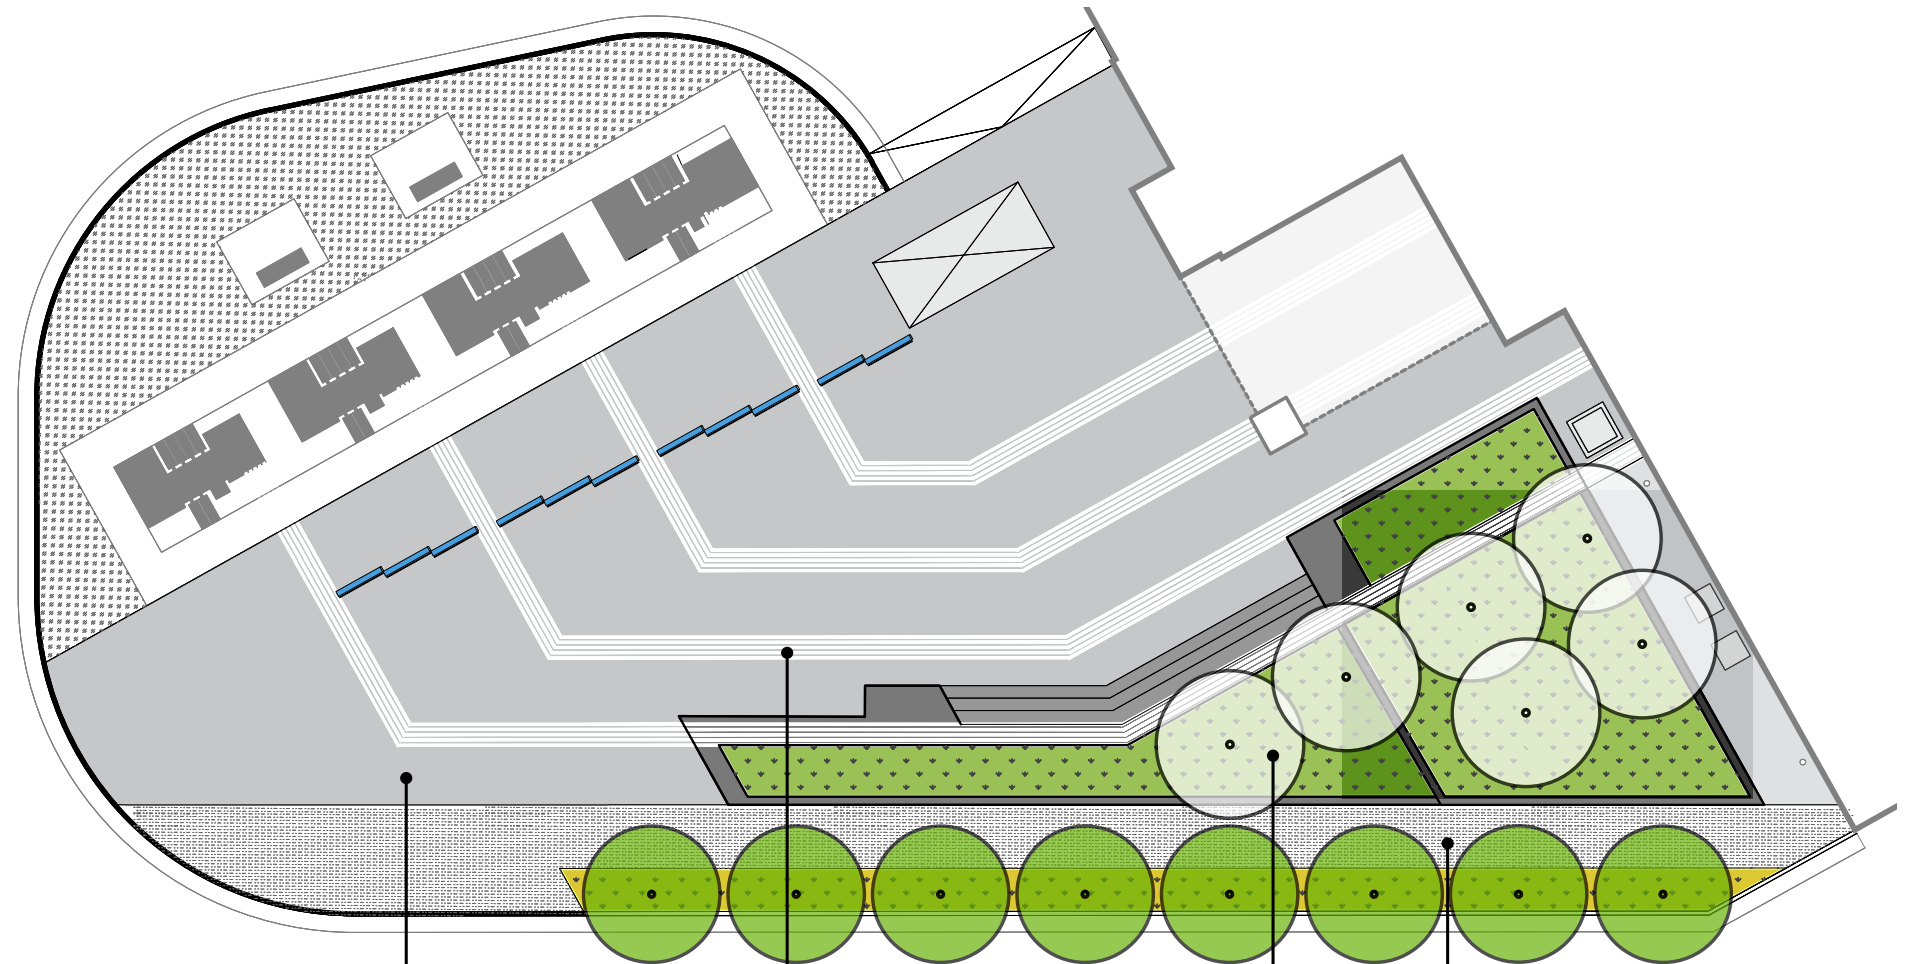

PAVING FIELD



METAL BAND



RAISED PLANTER




TOUR ROUTE SIDEWALK



Former Plaza Design



Tour Route

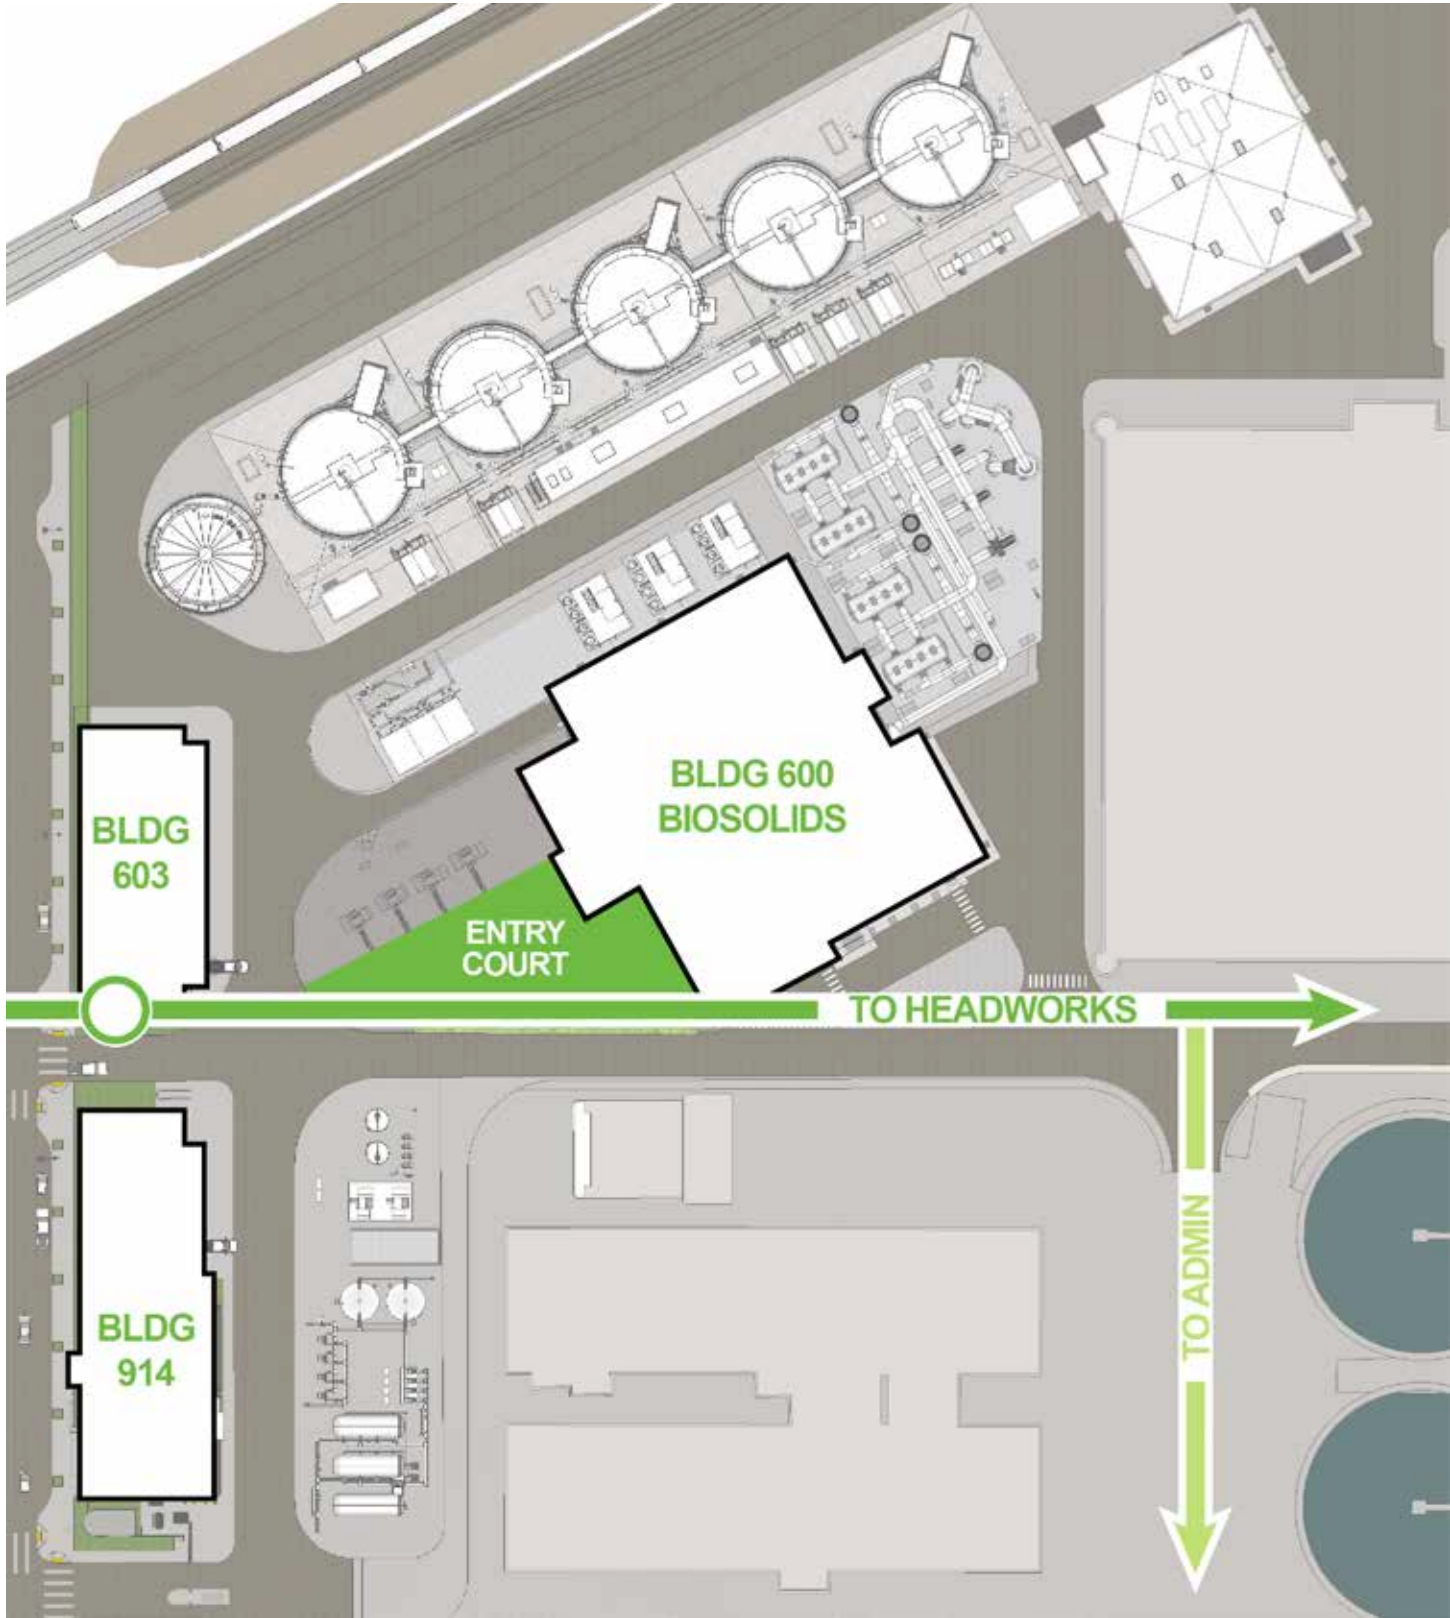

PLAZA REVISIONS

RIPPLE CONCEPT - PLAN

THIS CONCEPT REPRESENTS DROPS OF WATER AND UTILIZES A BOLD PAVING PATTERN THAT RELATES TO ROUND PLANTERS RANDOMLY DISPERSED AROUND THE PLAZA. THESE RAISED PLANTERS WILL INCLUDE A MORE CONTEMPORARY MEDITERRANEAN PLANTING APPROACH. A LARGE GATHERING SEATING AREA HAS BEEN INCORPORATED TO SUPPORT TOUR GROUPS BOTH LARGE AND SMALL. CASUAL INDEPENDENT SEATING WILL ALSO OCCUR IN THE PLAZA. THE GENERATOR SCREEN COULD BE A PRE-FABRICATED STRUCTURE WITH EITHER A LOUVRE PANEL OR CIRCULAR PERFORATED PATTERN TO RELATE TO THE CAMPUS PERIMETER FENCING.



RIPPLE CONCEPT - IMAGERY

PAVING-RIPPLE PATTERN




SEATING/RAISED PLANTERS



PICNIC TABLES



GENERATOR SCREEN-ACID ETCHED STEEL PANEL

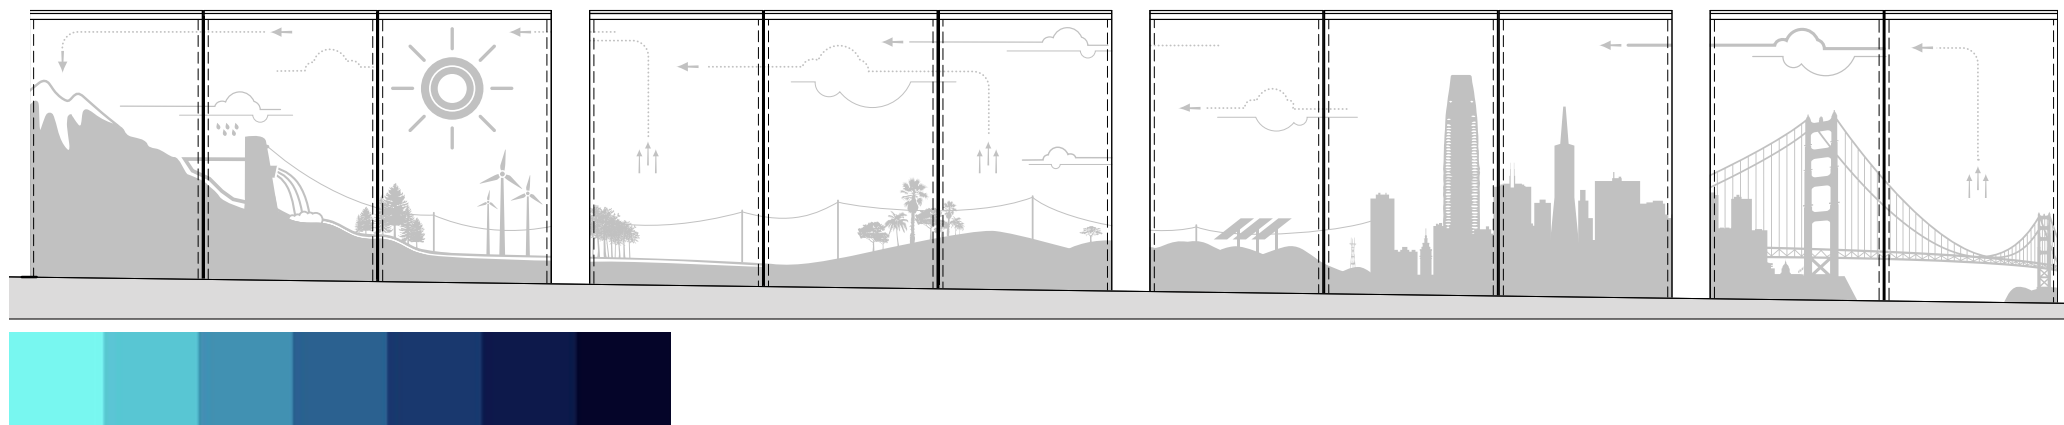

PLANTING



FRUITLESS MULTI-TRUNK OLIVE

BLUE FESCUE

NATIVE FLOWERING MIX

LIGHTING



TRANSFORMERS SCREEN PERSPECTIVE



GATHERING SPACE PERSPECTIVE




OVERALL PLAZA PERSPECTIVE




DIGESTERS CLADDING

DIGESTERS GRAPHIC- PREVIOUS VERSIONS

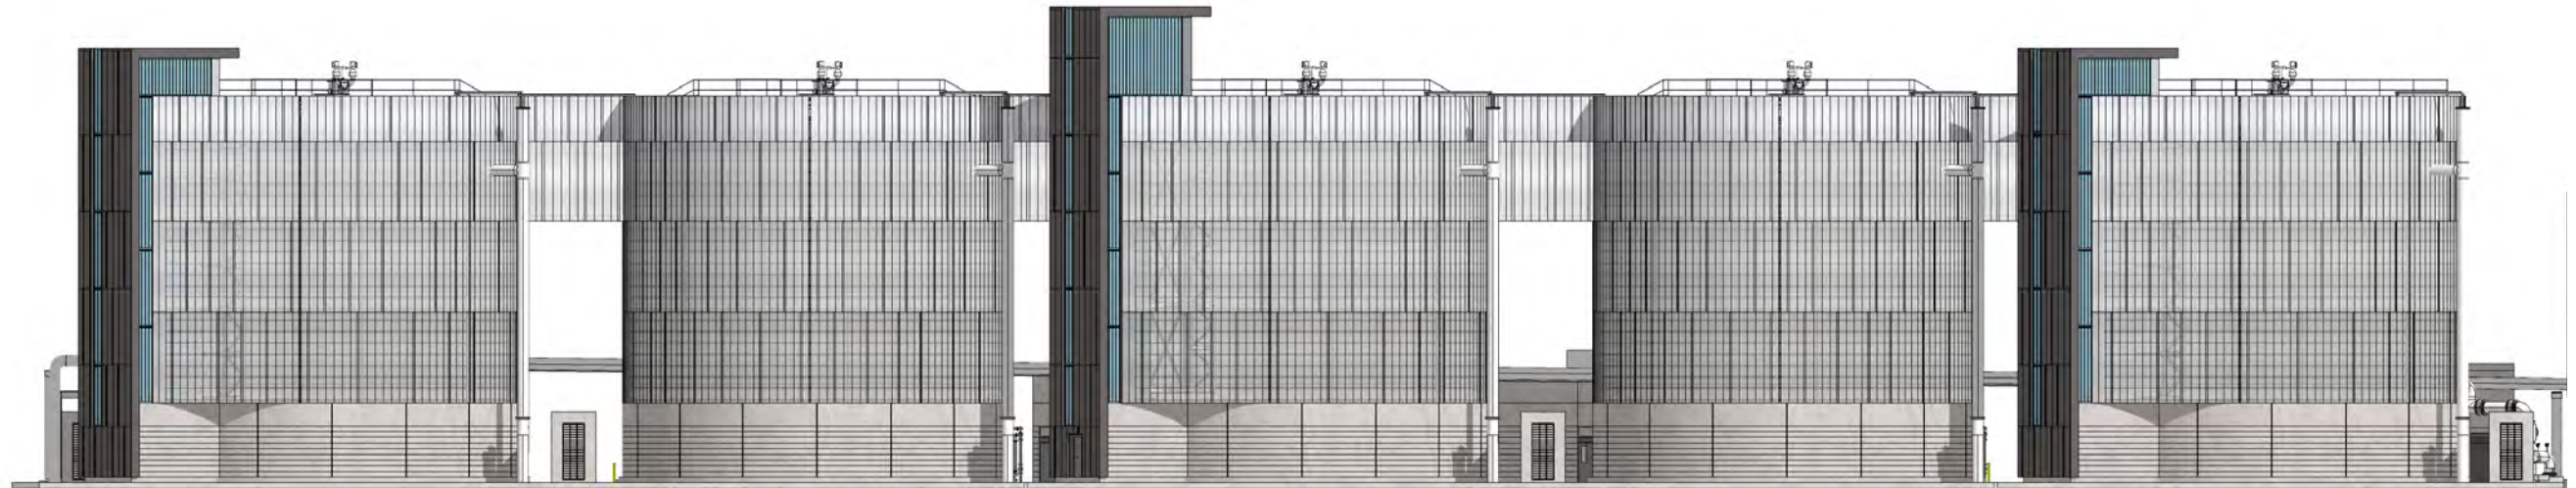


STAINLESS STEEL CLADDING

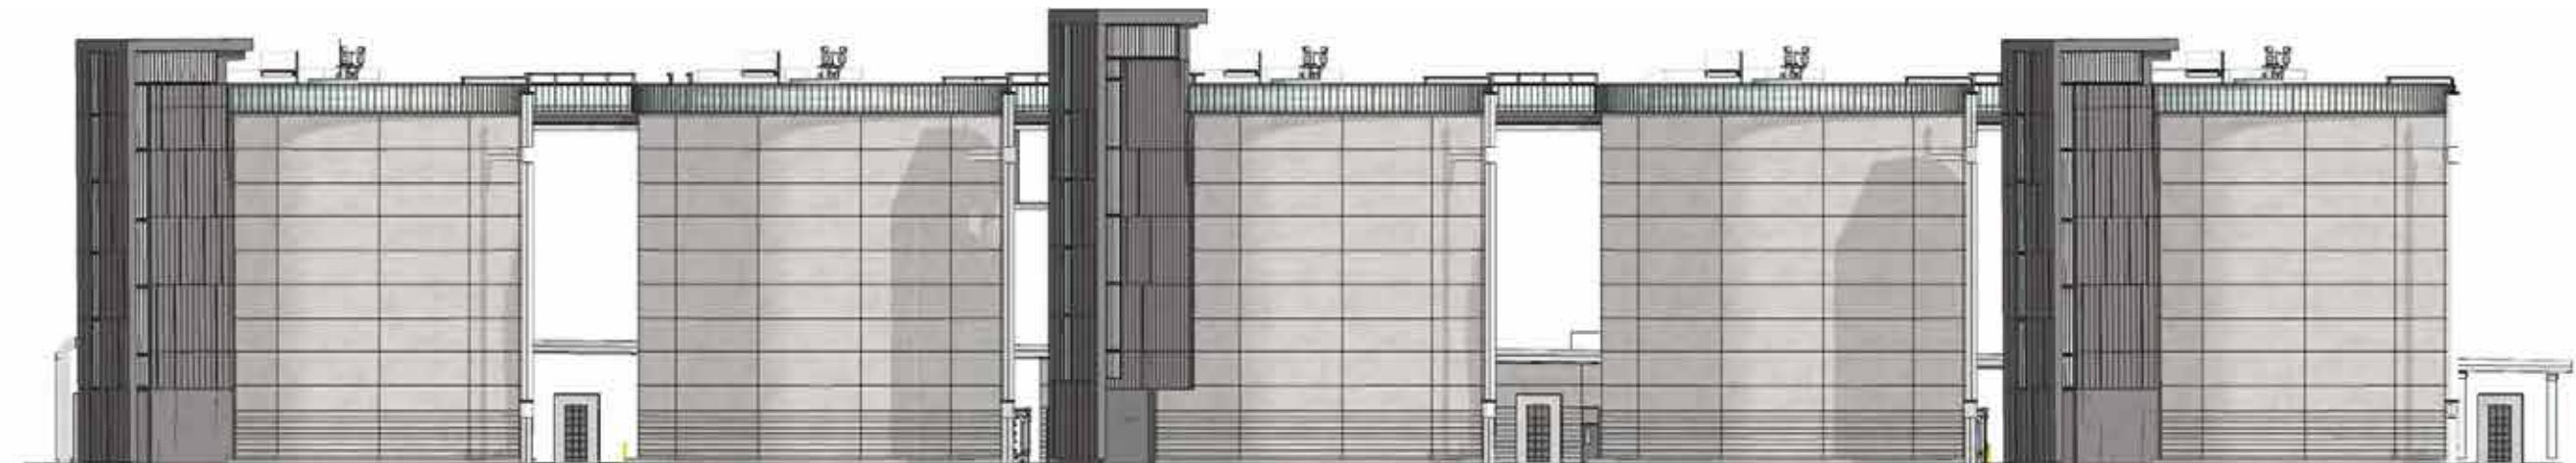


EIFS CLADDING

DIGESTERS GRAPHIC- EXPOSED SHOTCRETE

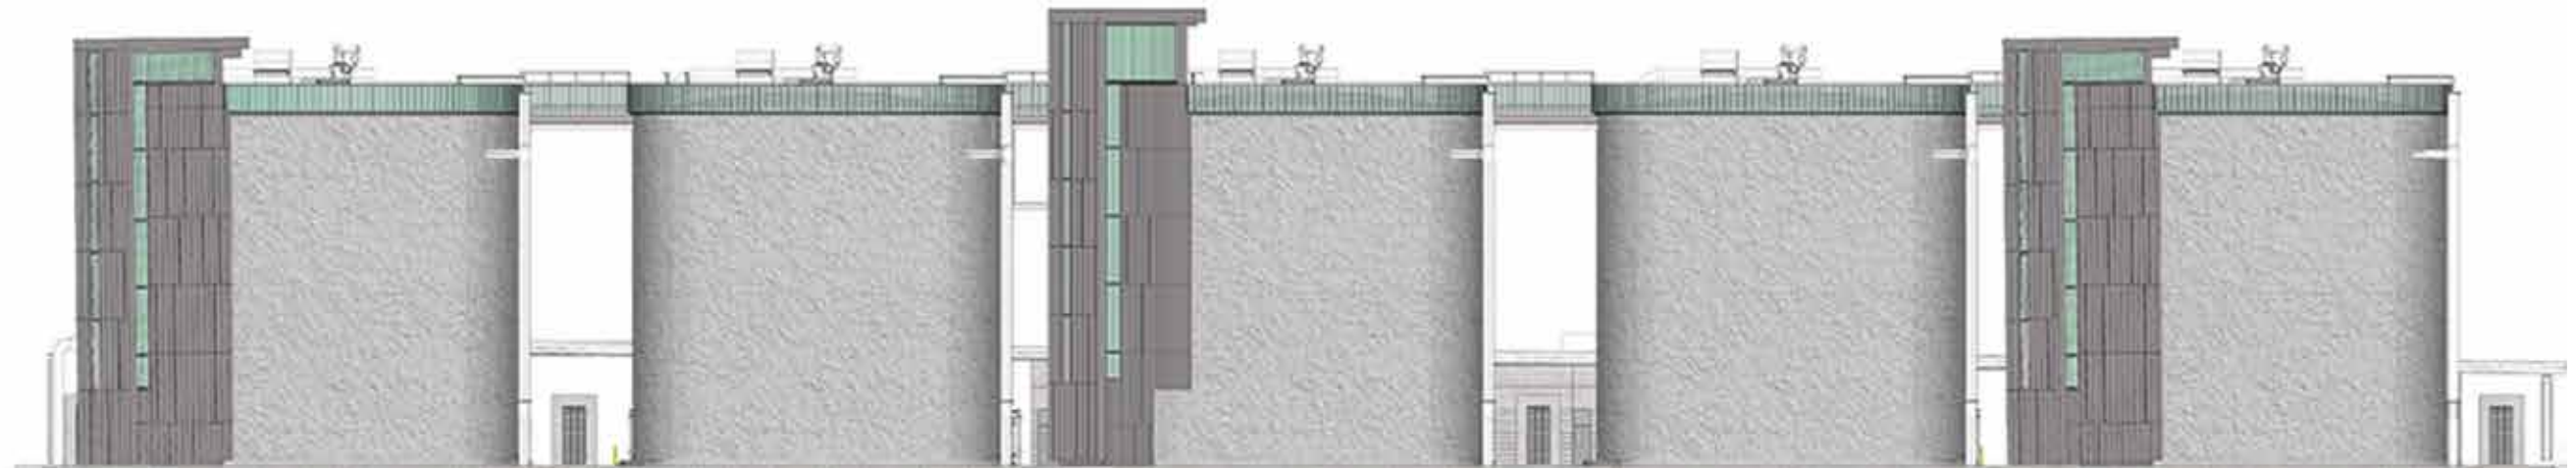


RAW SHOTCRETE


DIGESTERS GRAPHIC- COMPARISON

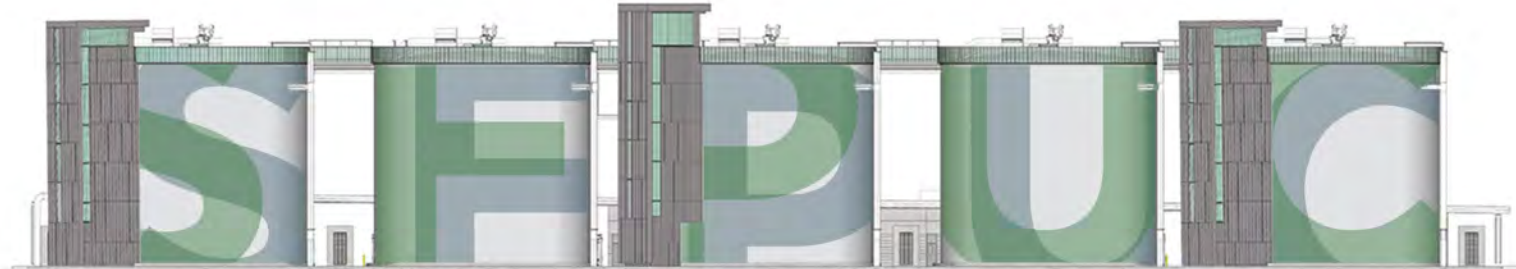


TYPOGRAPHY

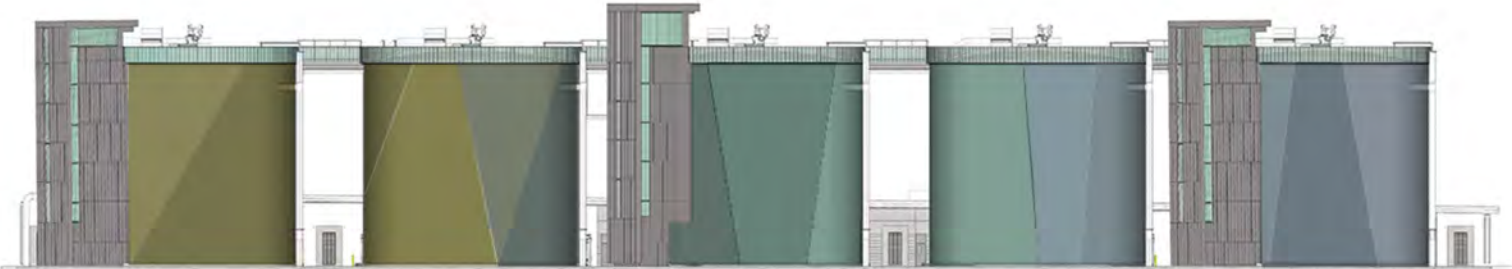

CANVAS

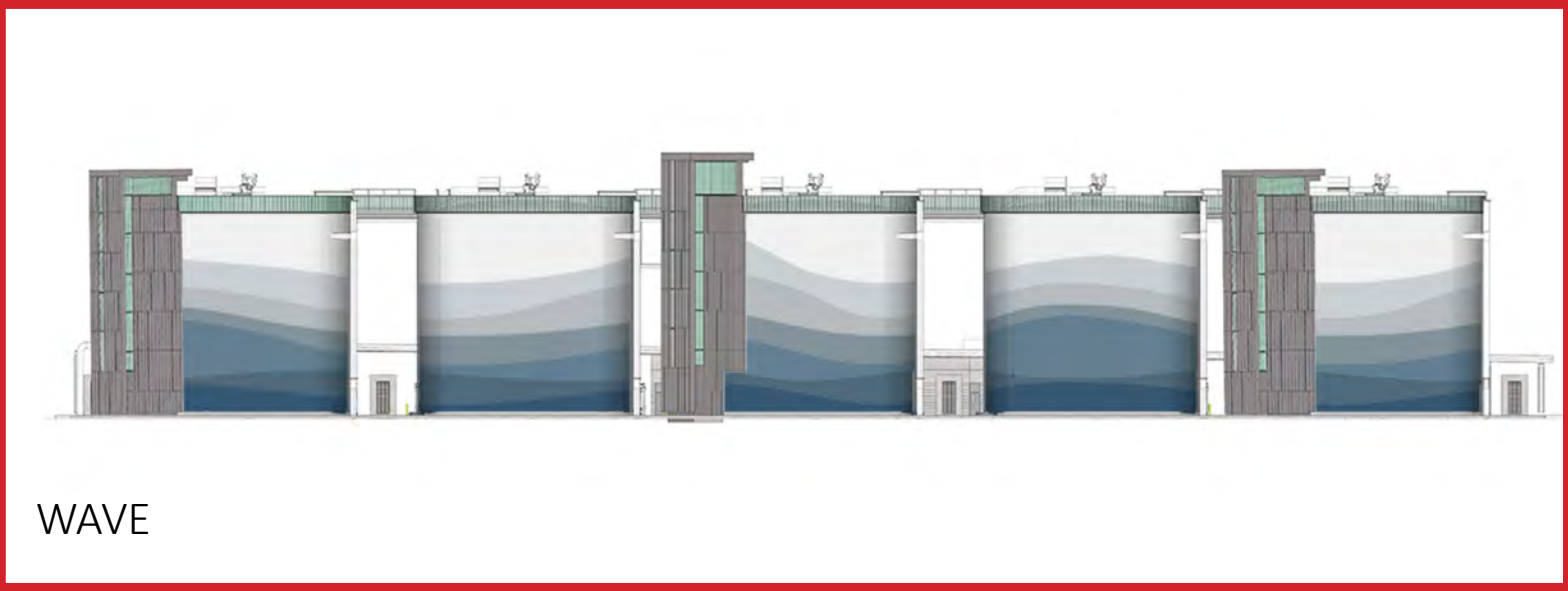

WAVE

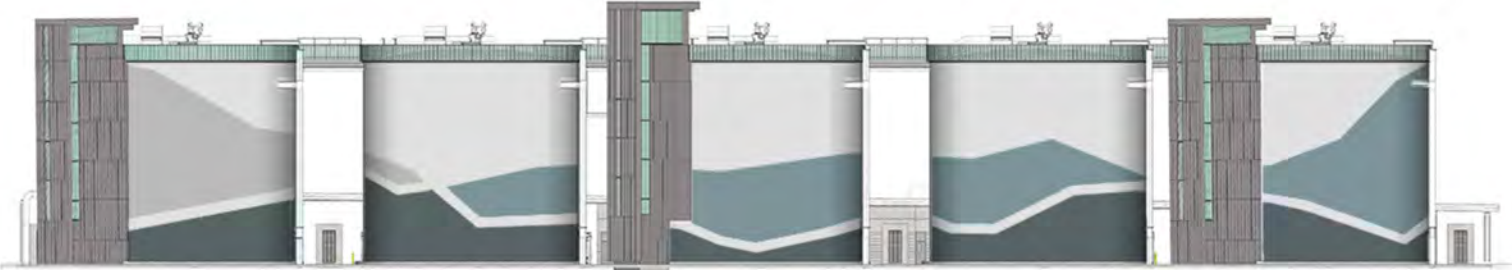


GRAPH

DIGESTERS GRAPHIC- WAVE



OVERALL GRAPHIC

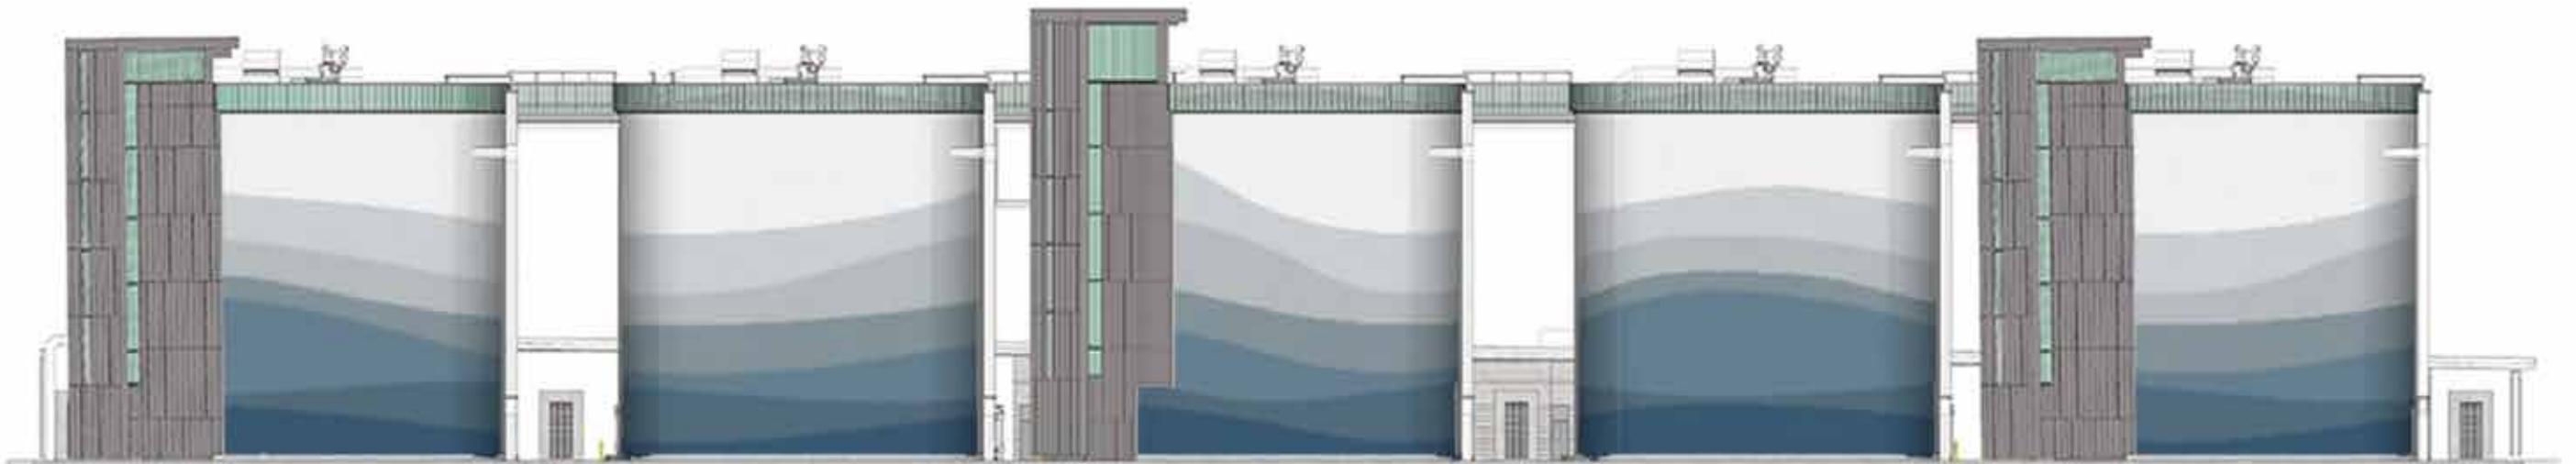


WEST ELEVATION



NORTHWEST PERSPECTIVE

SOUTHWEST PERSPECTIVE

DIGESTERS- NIGHT TIME COLOR UPLIGHTING

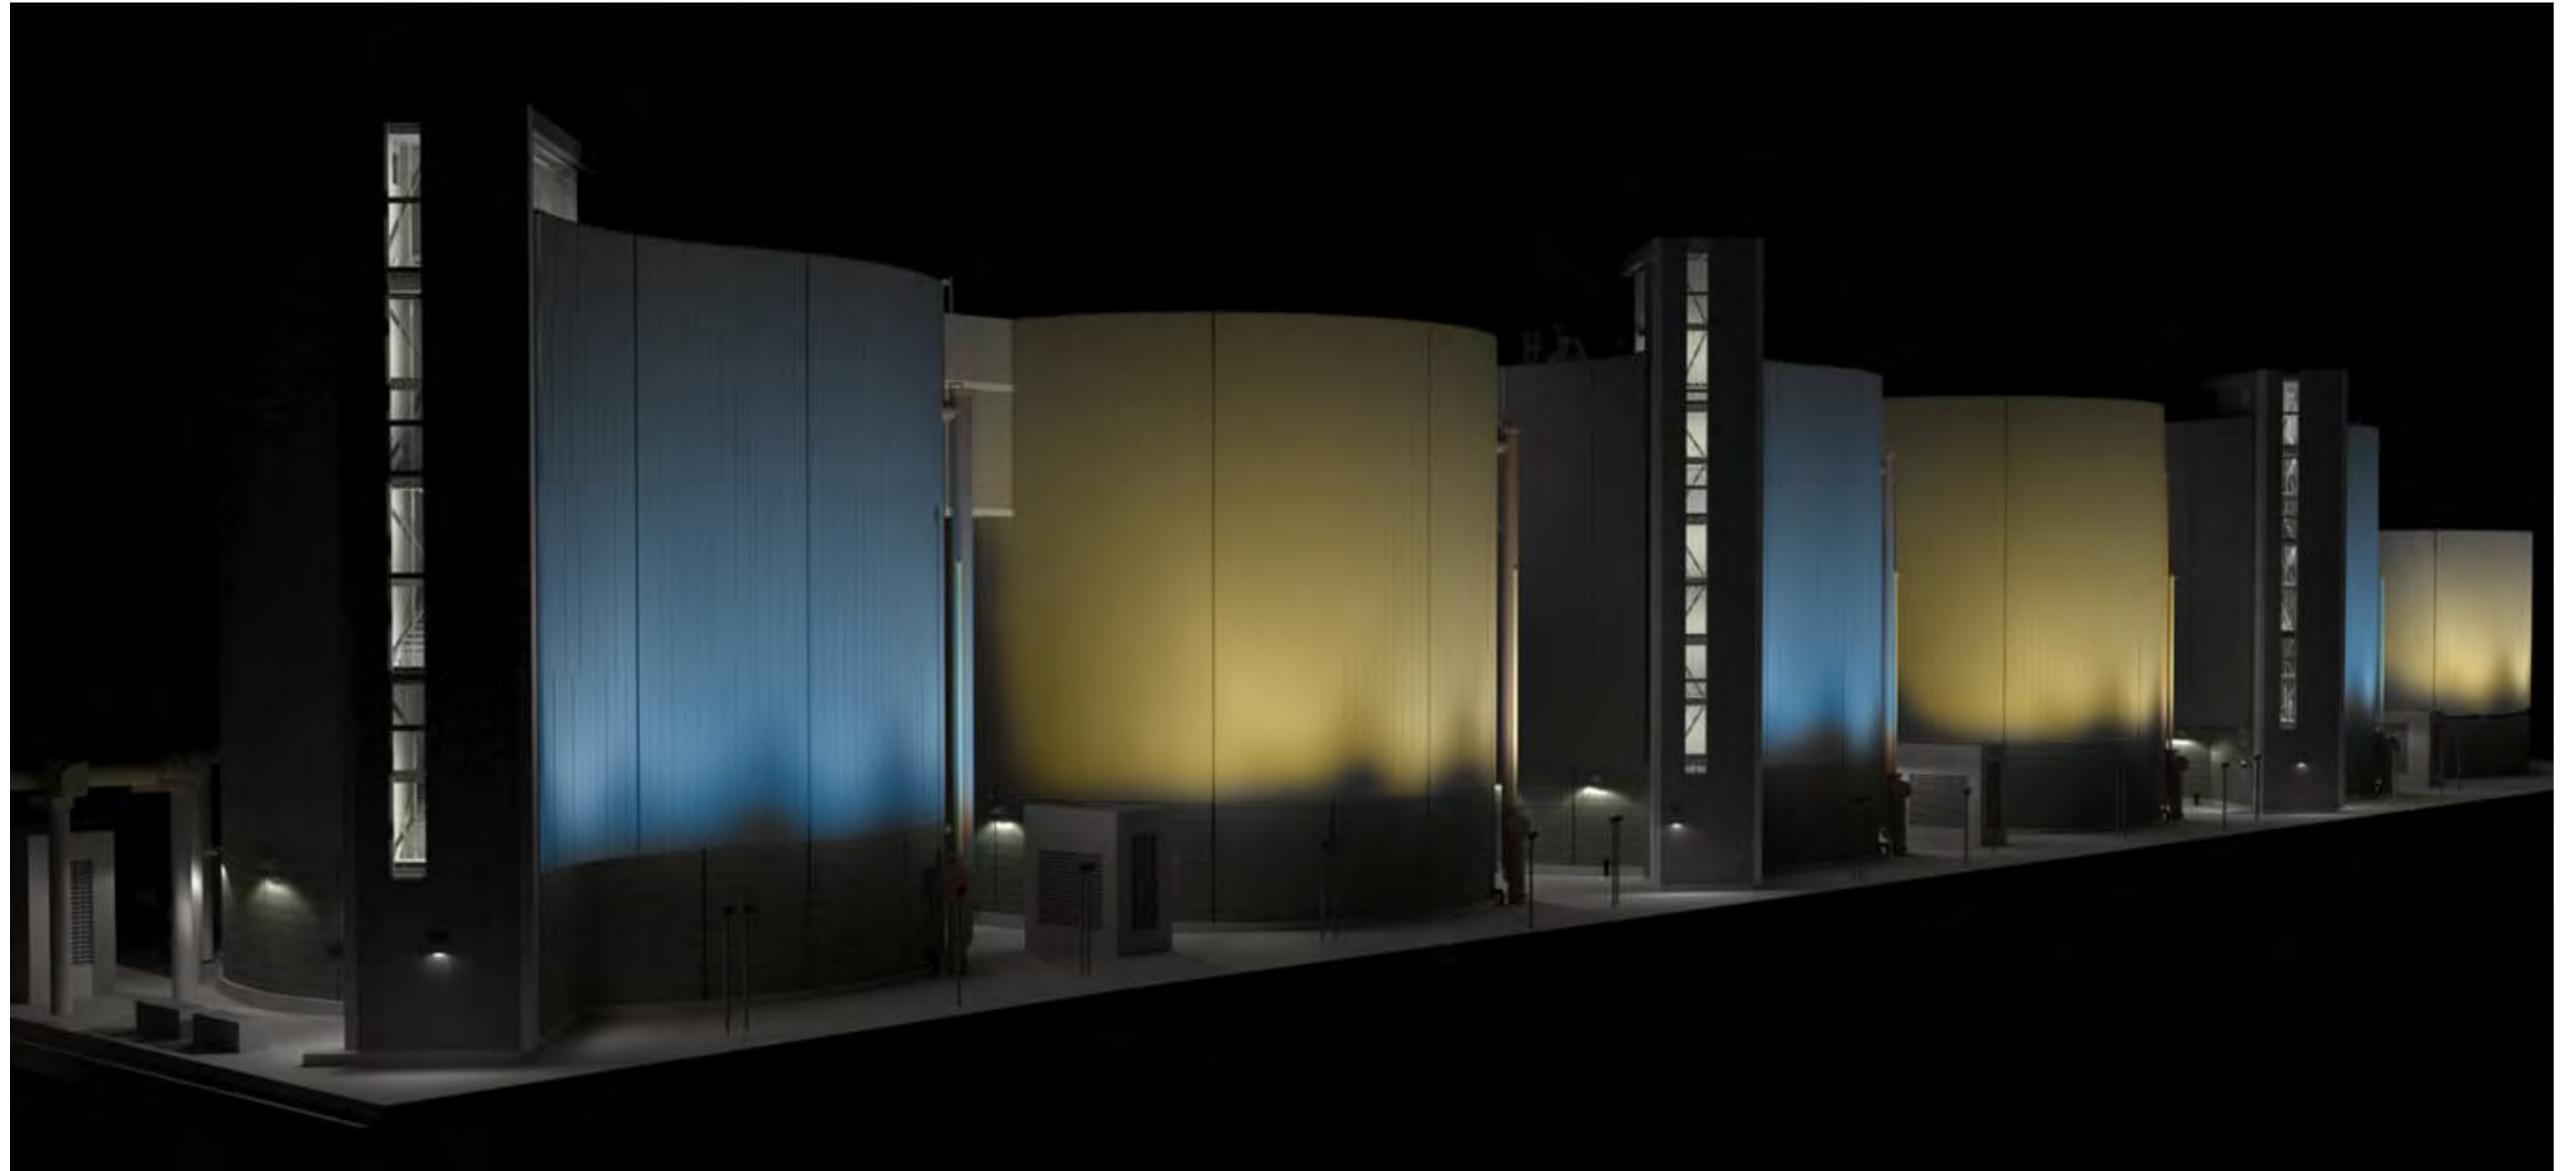

PERSPECTIVE FROM NORTH

DISCUSSION

THANK YOU!